


LEGEND  
S = R.R. SPIKE  
O = IRON PIN




TOWN 7-S  
RANGE 4-E  
SECTION 23  
JACKSON TWP  
AUGLAIZE CO.  
OHIO

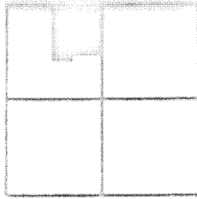

Scale:

1" = 200'

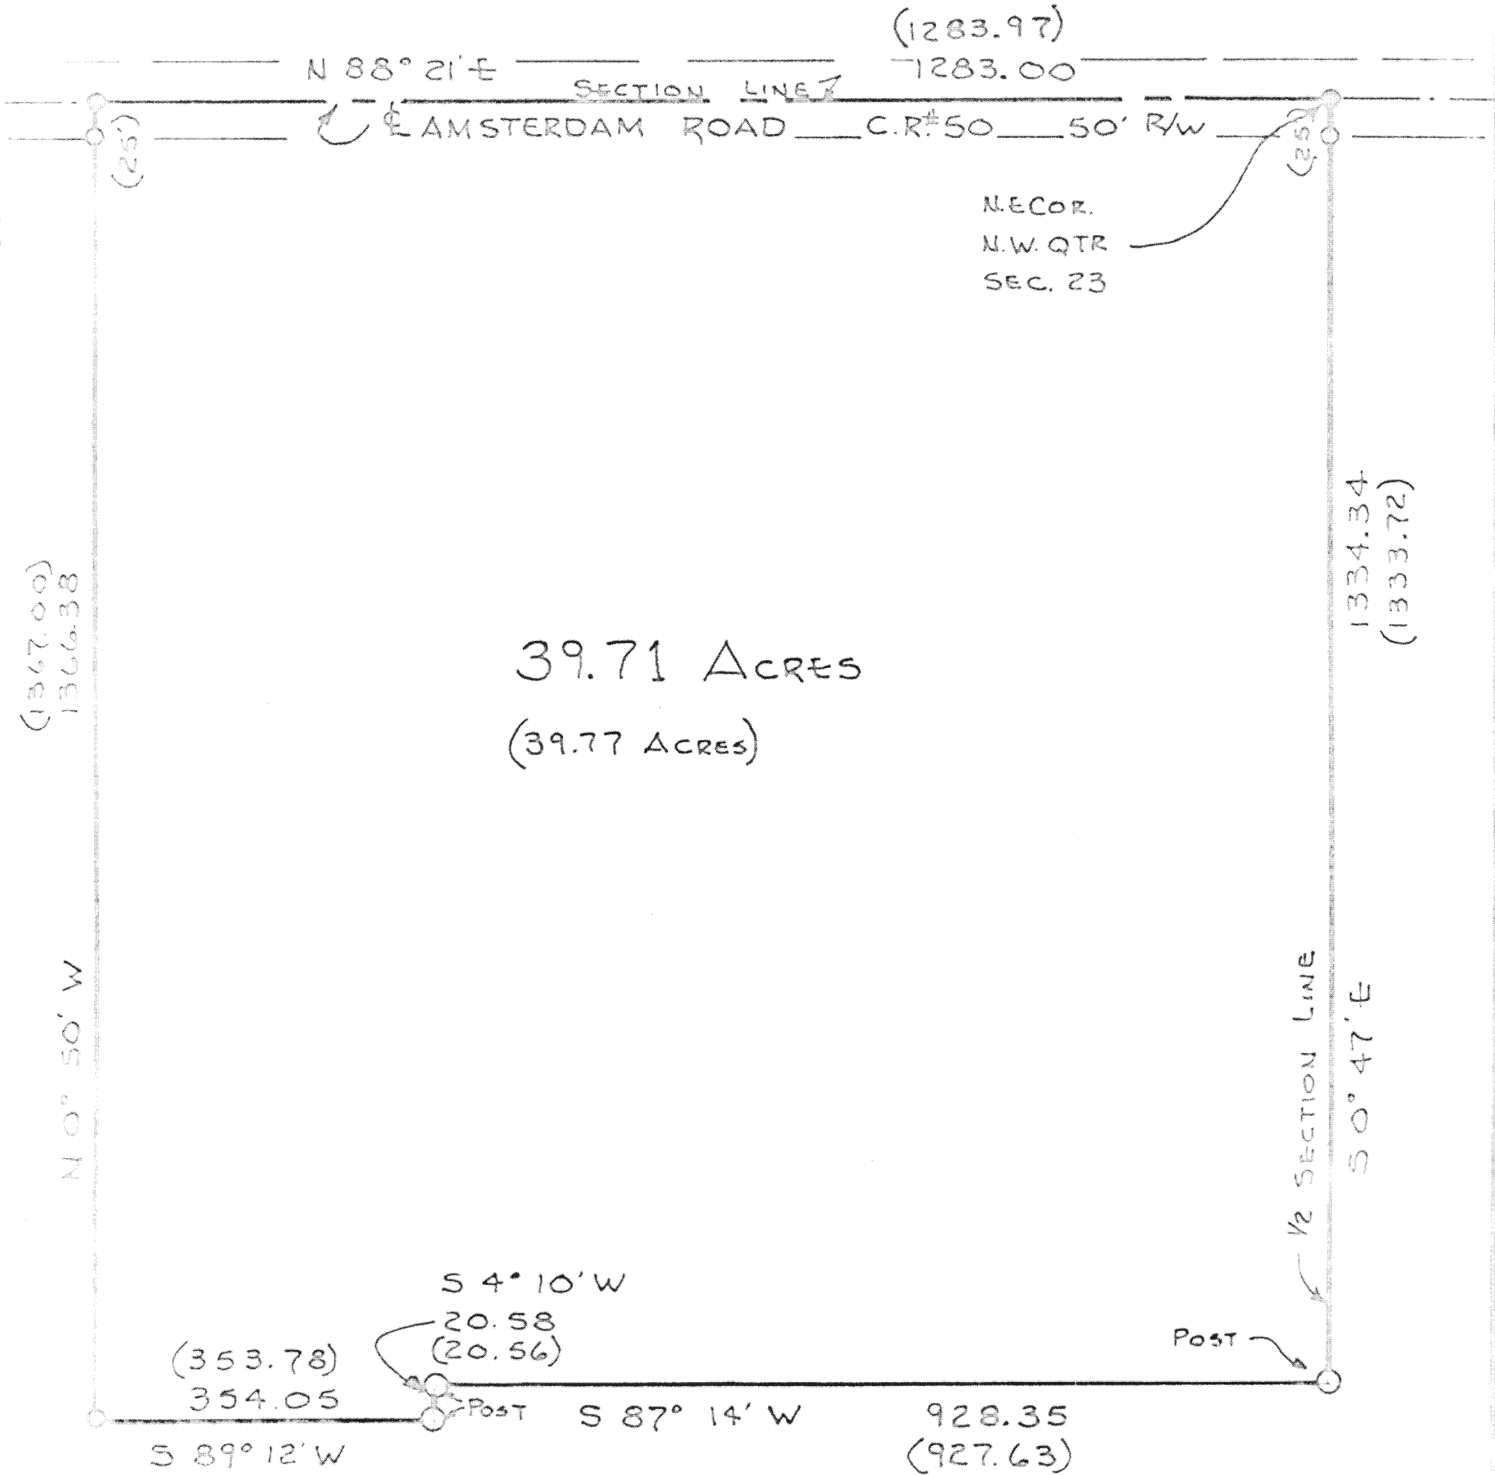

Scale: 1" = 2,254'

(20.56) = ADJUSTED DISTANCES

DRAWN FROM A SURVEY BY CLAYTON STIMMEL DWG#: 73-5817 DATED: 12-10-73

Signature by a representative of the County Engineer's Dept.  
denotes that this plat meets tax map plat requirements.  
Signed: \_\_\_\_\_ Date: \_\_\_\_\_

Signature by a representative of the County Commissioners  
denotes approval of this plat.  
Signed: \_\_\_\_\_ Date: \_\_\_\_\_

Signature by a representative of the County Health Dept.  
denotes compliance with Health Regulations.  
Signed: \_\_\_\_\_ Date: \_\_\_\_\_

Signature by a representative of the Auglaize County Regional  
Planning Commission denotes approval of this plat.  
Signed: \_\_\_\_\_

140  
AUGLAIZE COUNTY  
ENGINEERING DEPT.

Client: ZIEGENBUSCH  
County: AUGLAIZE Twp.: JACKSON Sec.: 23 NW 1/4  
Drawn by: JCS Scale: 1" = 200' Drwg. No: 73-5817  
Checked by: \_\_\_\_\_ Date: \_\_\_\_\_  
Sheet: \_\_\_\_\_ of \_\_\_\_\_

140