


TOWN 5-S
RANGE 8-E
SECTION 17 N.W. QTR.
WAYNE TOWNSHIP
AUGLAIZE Co. OHIO

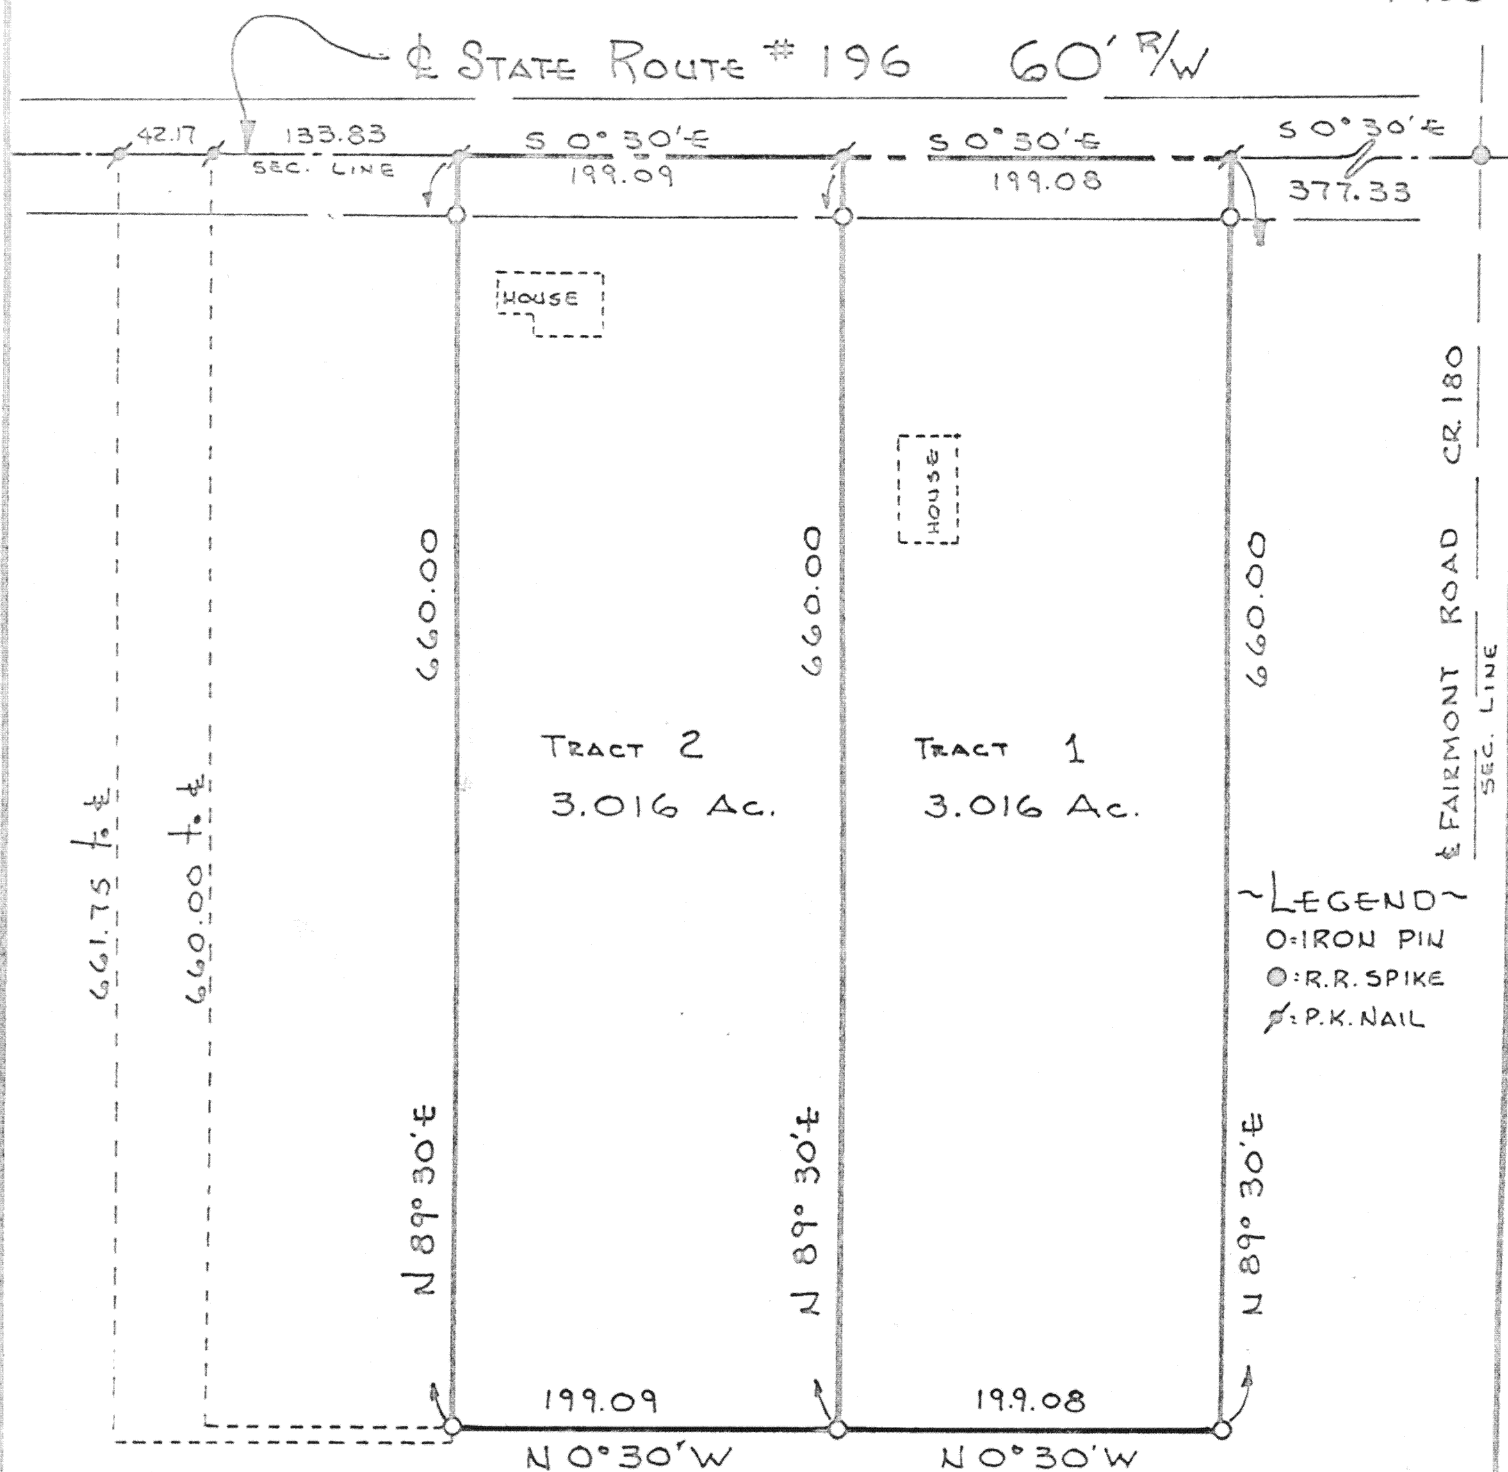

Scale:

1"=100'



DRAWN FROM A SURVEY BY
CLAYTON STIMMEL
DWG # 73-5816
DATED: 12-1-73

Signature by a representative of the County Engineer's Dept.
denotes that this plat meets tax map plat requirements.
Signed: _____ Date: _____

Signature by a (representative of the) County Commissioner(s)
denotes approval of this plat.
Signed: _____ Date: _____

Signature by a representative of the County Health Dept.
denotes compliance with Health Regulations.
Signed: _____ Date: _____

Signature by a representative of the Auglaize County Regional
Planning Commission denotes approval of this plat.
Signed: _____ Date: _____

142
AUGLAIZE COUNTY
ENGINEERING DEPT.

Client LYNN RITCHIE
County AUGLAIZE Twp. WAYNE Sec. 17
Drawn by JRS Scale 1"=100' Drwg. No. 73-5815
Checked by _____ Date 11-13-73
Sheet _____ of _____ (T 5 S; R 8 E)

142