


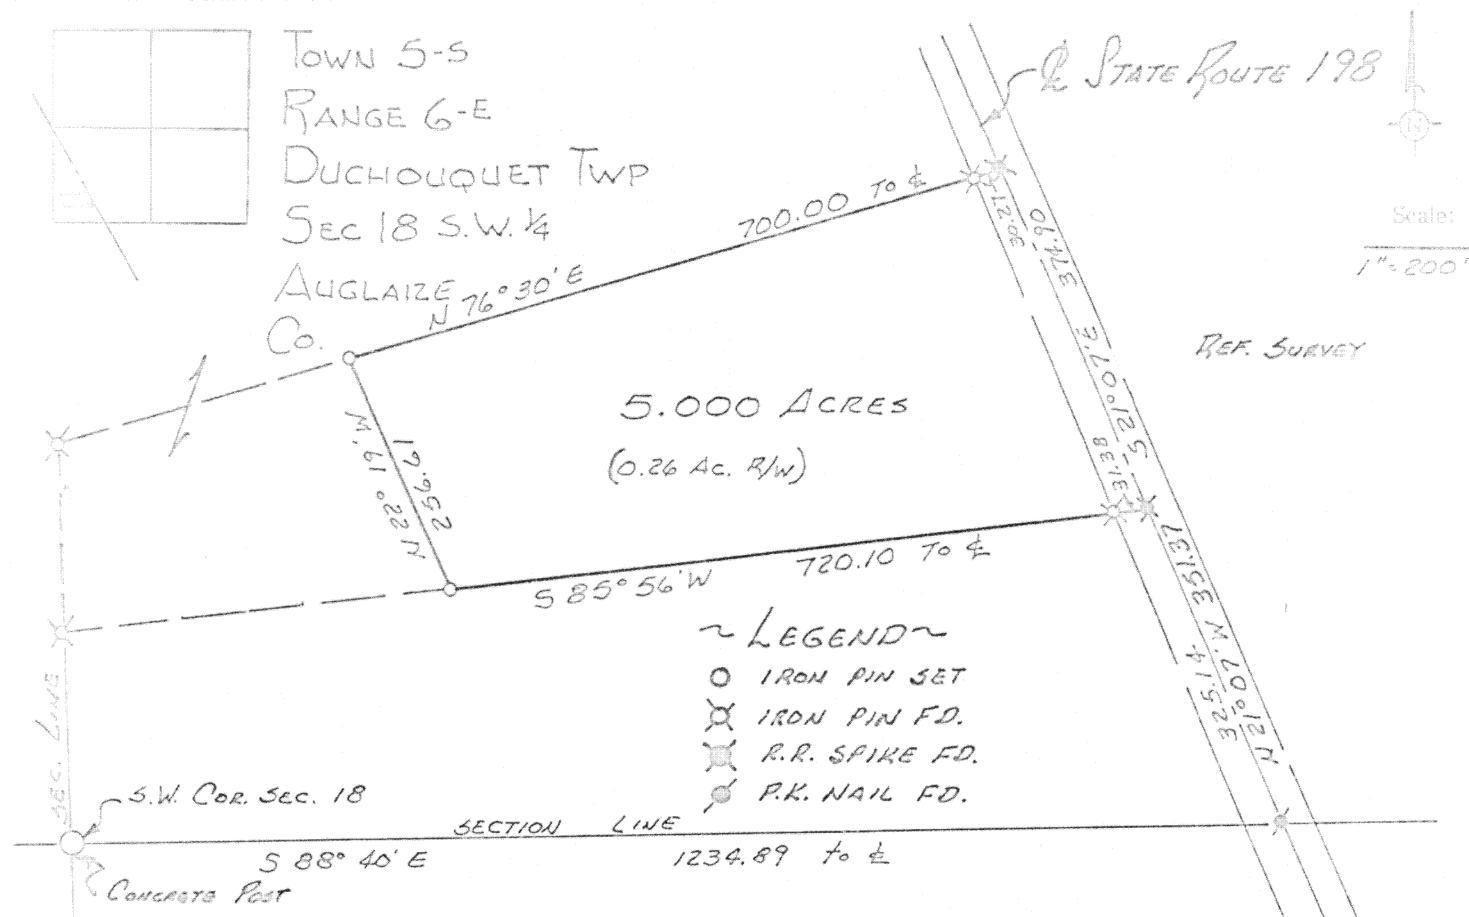

COMMENCING AT THE S.W. COR. OF SEC. 18, TOWN 5-5, RANGE 6-E,
DUCHOUQUET TOWNSHIP, AUGLAIZE COUNTY, OHIO. THENCE S 88° 40' E
WITH THE SOUTH LINE OF SEC 18, A DISTANCE OF 1234.89 FEET
TO A P.K. NAIL IN THE $\frac{1}{2}$ OF STATE ROUTE #198. THENCE N 21° 07' W
WITH THE $\frac{1}{2}$ OF STATE ROUTE #198, A DISTANCE OF 351.37 FEET
TO A R.R. SPIKE $\frac{1}{2}$ PLACE OF BEGINNING FOR THE TRACT
OF LAND HEREIN DESCRIBED. THENCE S 85° 56' W, A DISTANCE
OF 720.10 FEET TO AN IRON PIN. THENCE N 22° 19' W, A DISTANCE
OF 256.61 FEET TO AN IRON PIN. THENCE N 76° 30' E, A DISTANCE
OF 700.00 FEET TO A R.R. SPIRE IN STATE ROUTE #198. THENCE
S 21° 07' E, A DISTANCE OF 374.90 FEET TO A R.R. SPIKE AND
PLACE OF BEGINNING.

CONTAINING IN ALL 5.000 ACRES
0.26 AC. BEING IN ROAD R/W

PREPARED BY THOMAS W. STEINKE REG. SURVEYOR # 6177

Signature by a representative of the County Engineer's Dept.
certifies that this plat meets tax map plat requirements.
Signed: _____ Date _____

Signature by a representative of the County Health Dept.
 attests compliance with Health Regulations. _____ Date _____

Signature by a representative of the Auglaize County Regional
Planning Commission denotes approval of this plat.
Signed: _____ Date: _____

Client PAUL M S NAME RR#1 WAPAKONGTA OHIO
County AUGLAIZE Twp. DUKHOUGHAT Sec. 18
Drawn by JED Scale 1"=200' Drwg. No. 1
Checked by JED Date JUL 6 1976
Sheet 1 of 1 142 5 8 1976