




SANDY BEACH

SECTION 6

ST. MARYS TWP.

AUGLAIZE CO. OHIO

Scale:

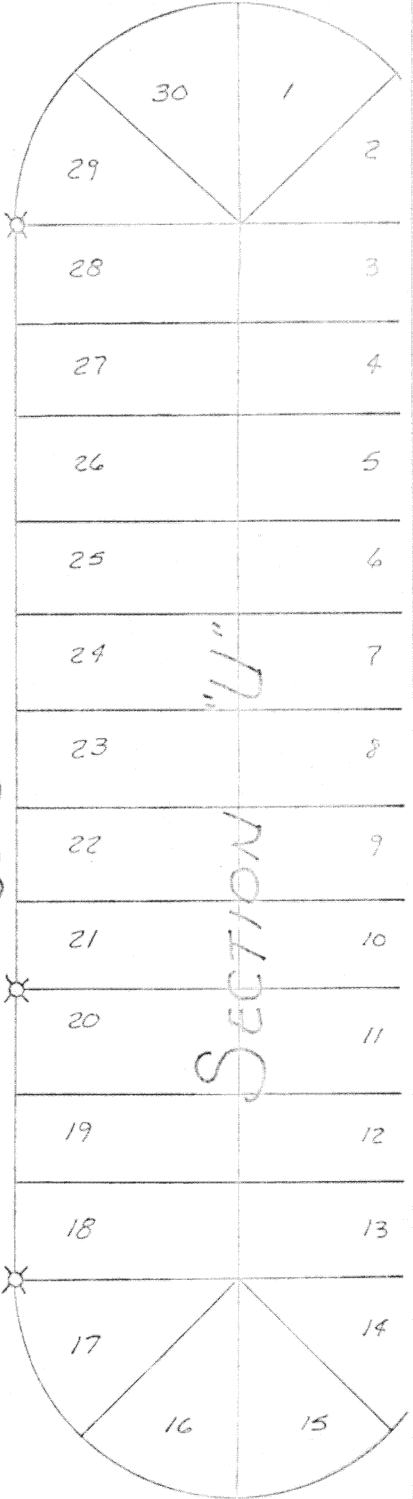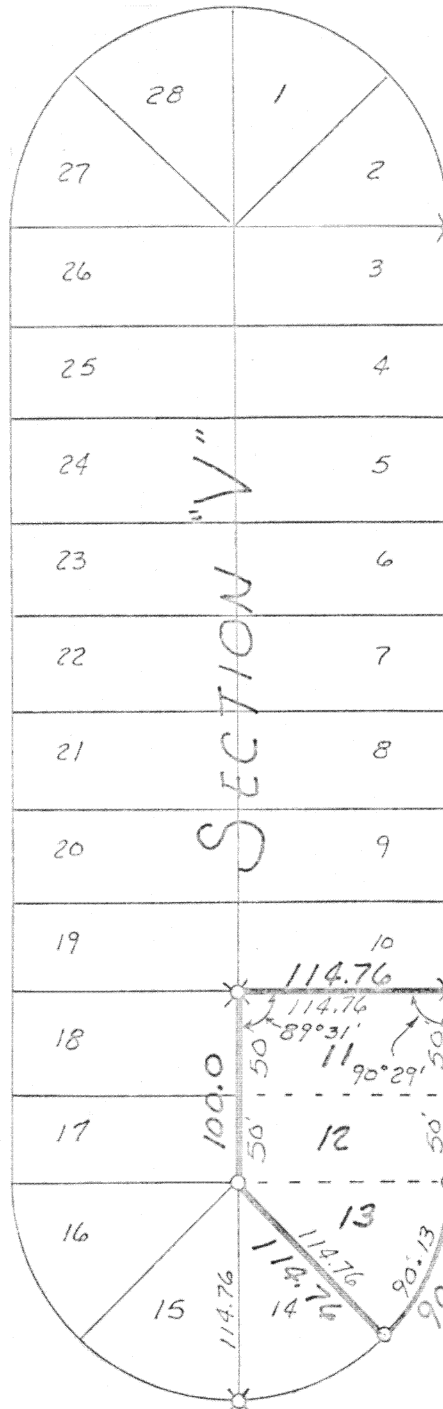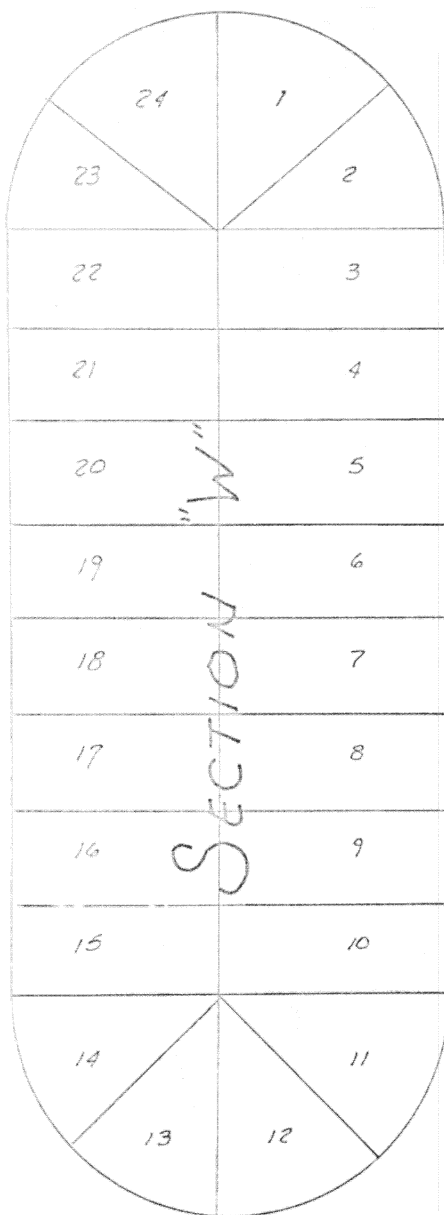

DEED BOOK 226
PAGE 623

0-IRON PIN SET
X-IRON PIN FOUND

Thomas W. Steinke

Signature by a representative of the County Engineer's Dept.
denotes that this plat meets tax map plat requirements.
Signed: _____ Date _____

Signature by a (representative of the) County Commissioner(s)
denotes approval of this plat.
Signed: _____ Date _____

Signature by a representative of the County Health Dept.
denotes compliance with Health Regulations.
Signed: _____ Date _____

Signature by a representative of the Auglaize County Regional
Planning Commission denotes approval of this plat.
Signed: _____ Date _____

THOMAS W. STEINKE

LAND SURVEYING

Client PAUL KATTERHENRY ST. MARYS OHIO
County AUGLAIZE Twp. ST. MARYS Sec. 6
Drawn by Tom S. Scale 1"=100' Drwg. No. TS-164
Checked by Tom S. Date DECEMBER 1975
Sheet 1 of 1

144

144

ST. MARYS OHIO