


CITY OF Wapakoneta ~ OHIO

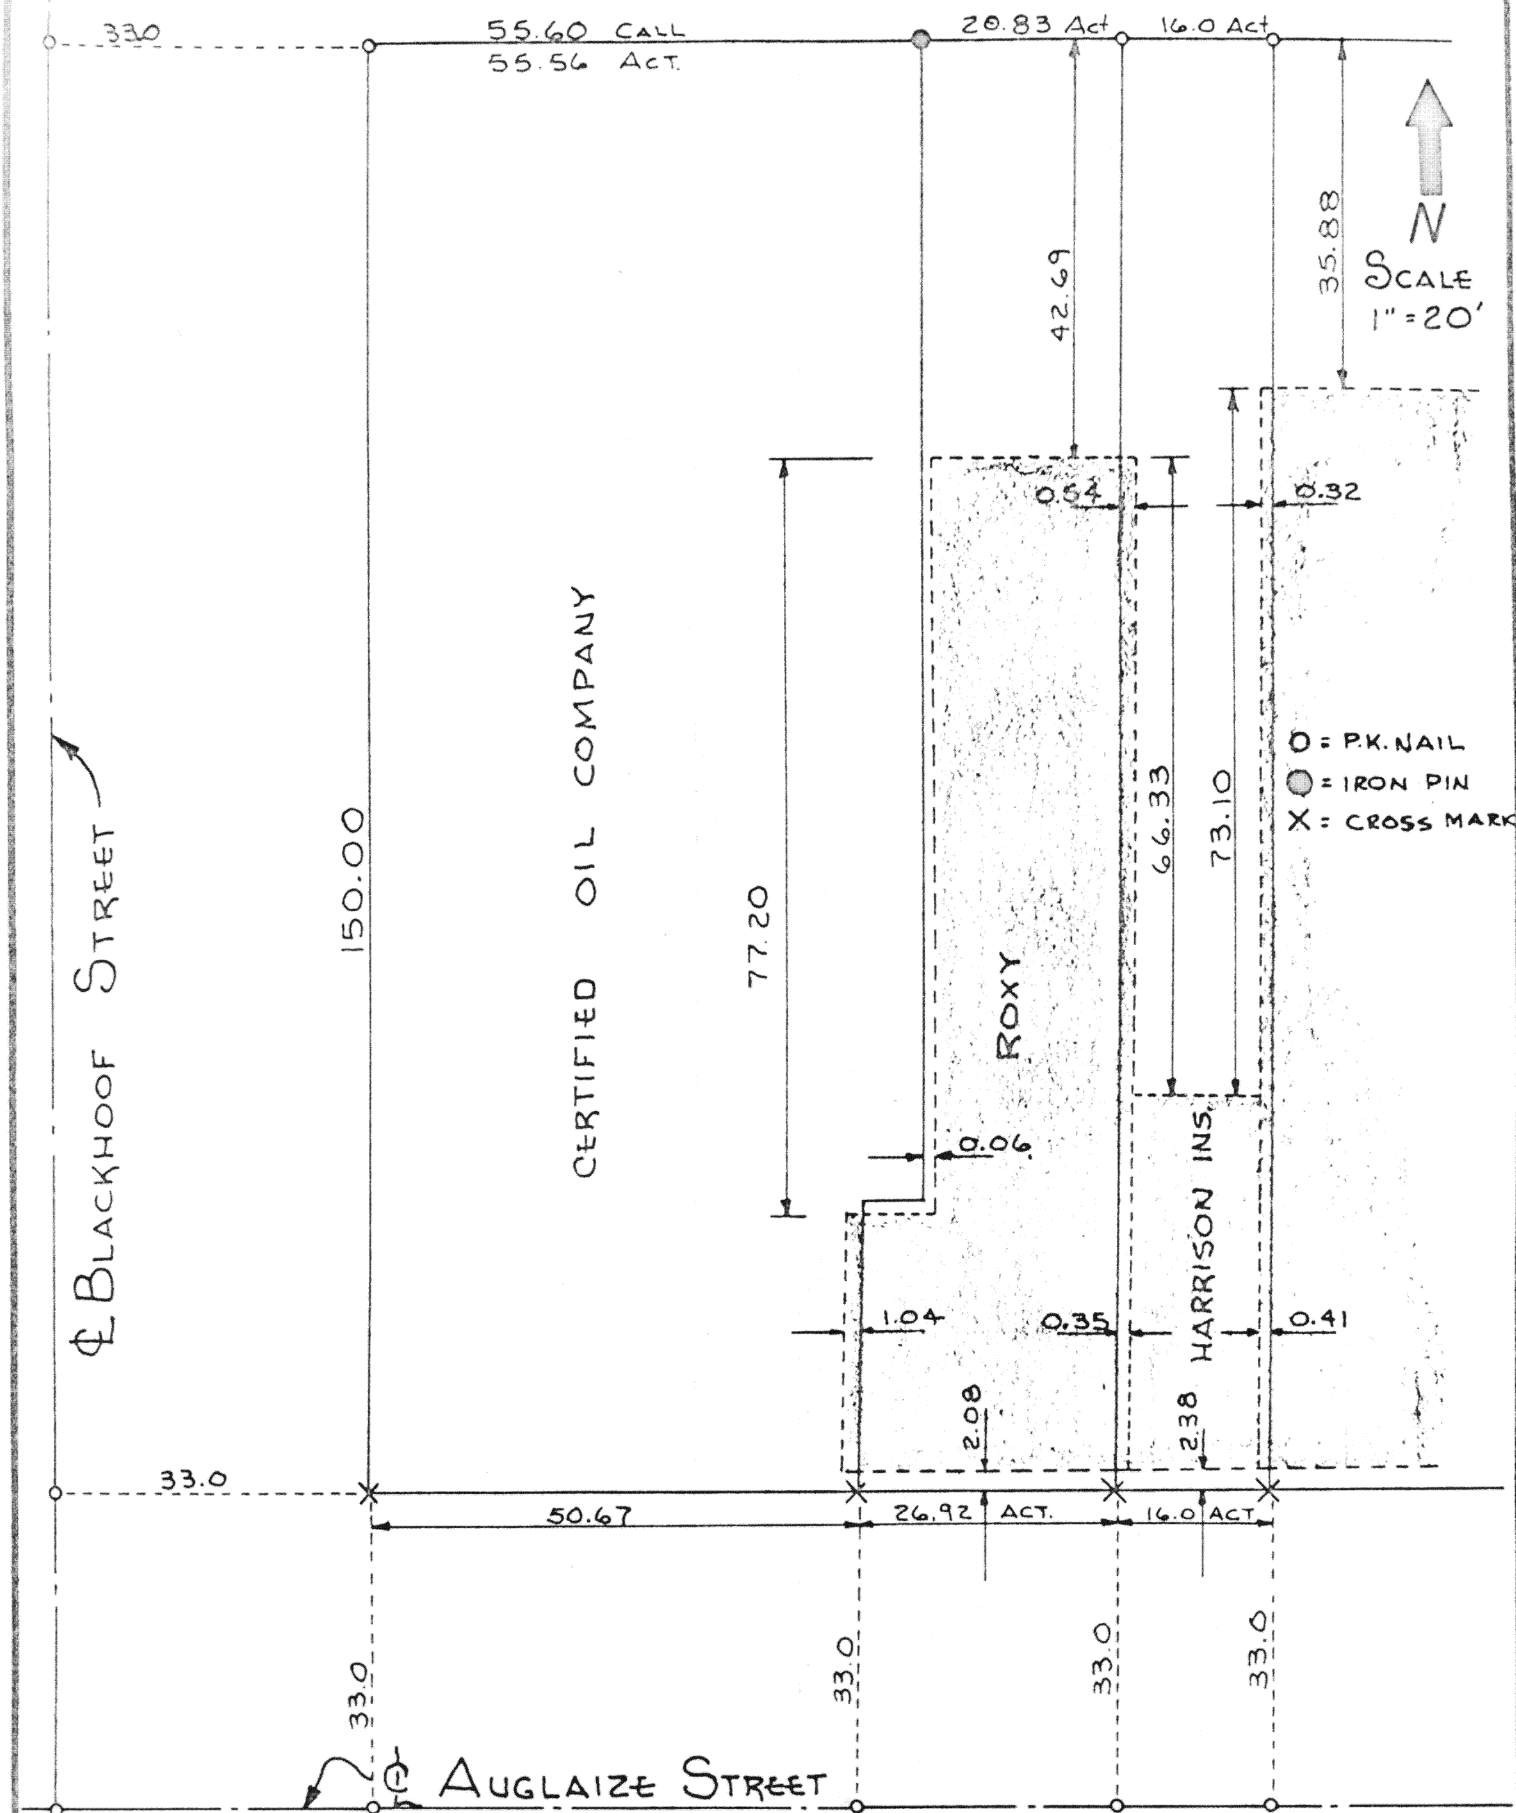

O = P.K. NAIL
● = IRON PIN
X = CROSS MARK

DRAWN FROM A SURVEY BY CLAYTON STIMMEL
DWG# 73-5794 DATED: 7-10-73

Signature by a representative of the County Engineer's Dept.
denotes that this plat meets tax map plat requirements.
Signed: _____ Date _____

Signature by a (representative of the) County Commissioner(s)
denotes approval of this plat.
Signed: _____ Date _____

Signature by a representative of the County Health Dept.
denotes compliance with Health Regulations.
Signed: _____ Date _____

Signature by a representative of the Auglaize County Regional
Planning Commission denotes approval of this plat.
Signed: _____ Date _____

AUGLAIZE COUNTY
ENGINEERING DEPT.

Client CERTIFIED OIL Co.
County AUGLAIZE Twp. DUCHOUQUET Sec. 29
Drawn by JOS Scale 1" = 20' Drwg. No. 73-5794
Checked by _____ Dtd 7-10-73
Sheet _____ of _____ (T 5 S; R 6 E)

151

151