


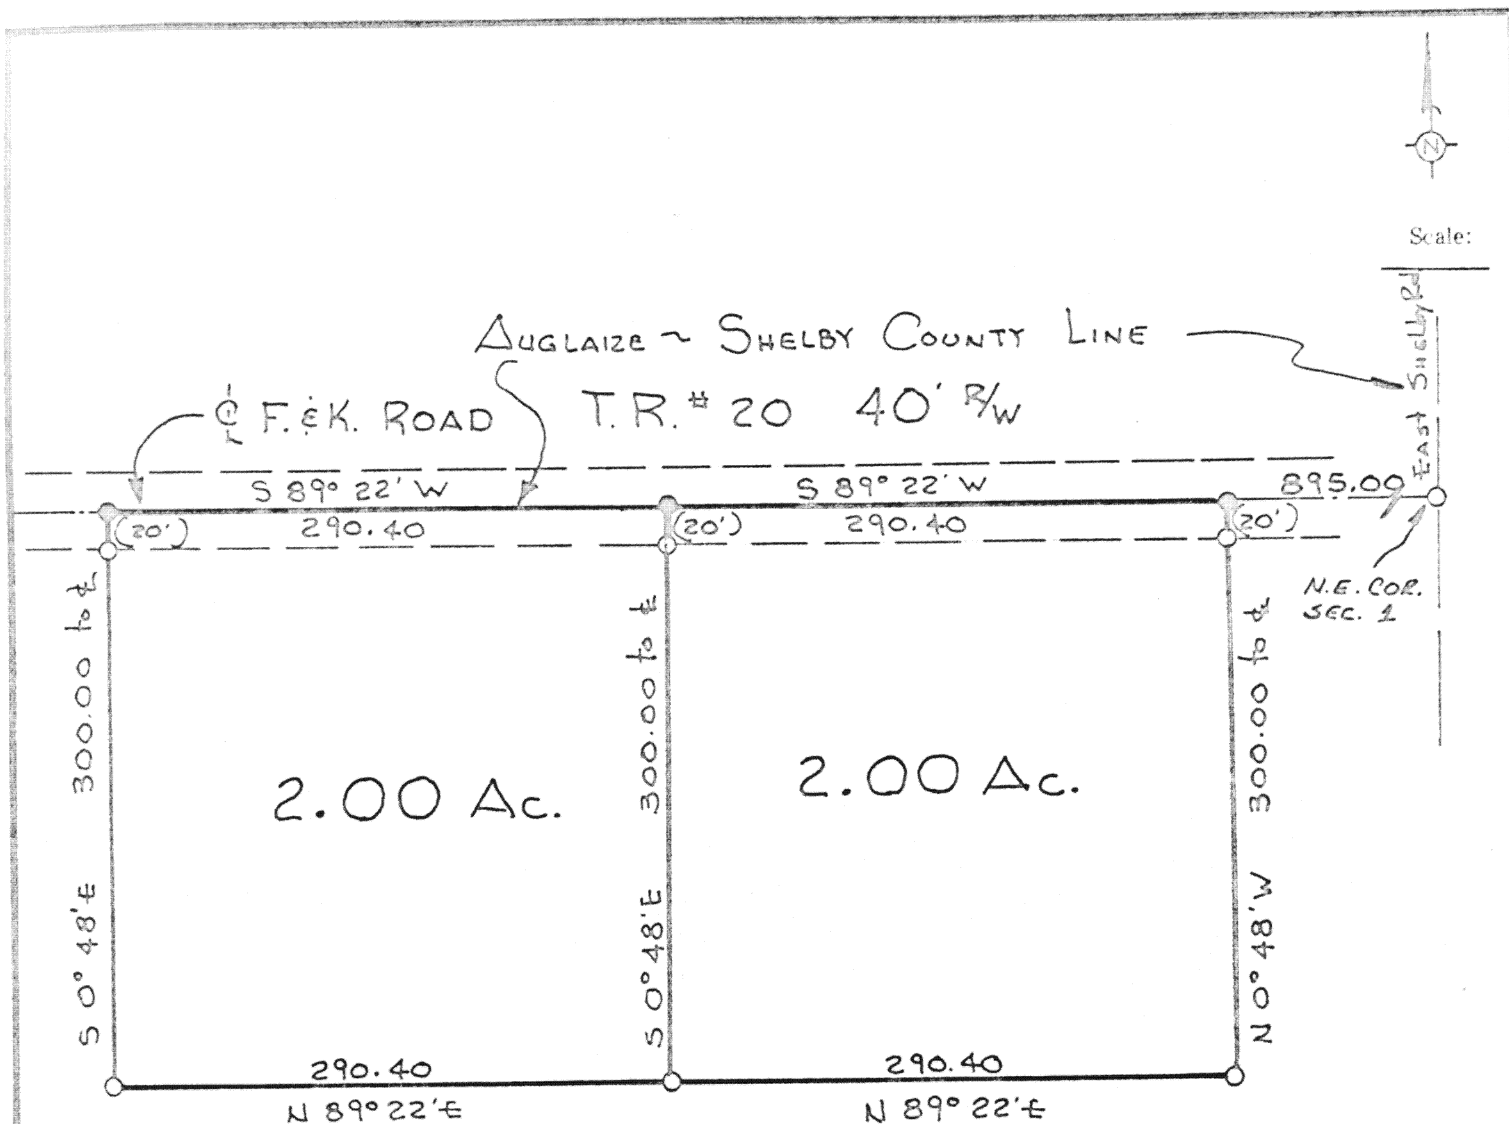

SEC. 36
AUGLAIZE
CO.

SEC. 1
SHELBY
CO.

TOWN 8-5
RANGE 4-E
MCLEAN TOWNSHIP
SECTION 1
SHELBY COUNTY
OHIO

● R.R. SPIKE
○ IRON PIN

DRAWN FROM A SURVEY BY
CLAYTON STIMMEL
DWG# 73-5791
DATED: 6-25-73

Signature by a representative of the County Engineer's Dept.
denotes that this plat meets tax map plat requirements.
Signed: _____ Date _____

Signature by a (representative of the) County Commissioner(s)
denotes approval of this plat.
Signed: _____ Date _____

Signature by a representative of the County Health Dept.
denotes compliance with Health Regulations.
Signed: _____ Date _____

Signature by a representative of the Auglaize County Regional
Planning Commission denotes approval of this plat.
Signed: _____ Date _____

AUGLAIZE COUNTY
ENGINEERING DEPT.

Client LOUIS GRILLIOT
County SHELBY Twp. MC LEAN Sec. 1
Drawn by JOS Scale 1" = 100' Drwg. No. 73-5791
Checked by _____ Date 6-25-73
Sheet _____ of _____

157 T 8 S; R 4 E