



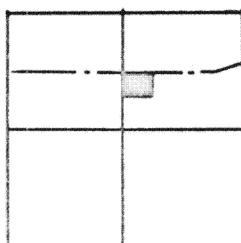

Scale:

1" = 100'

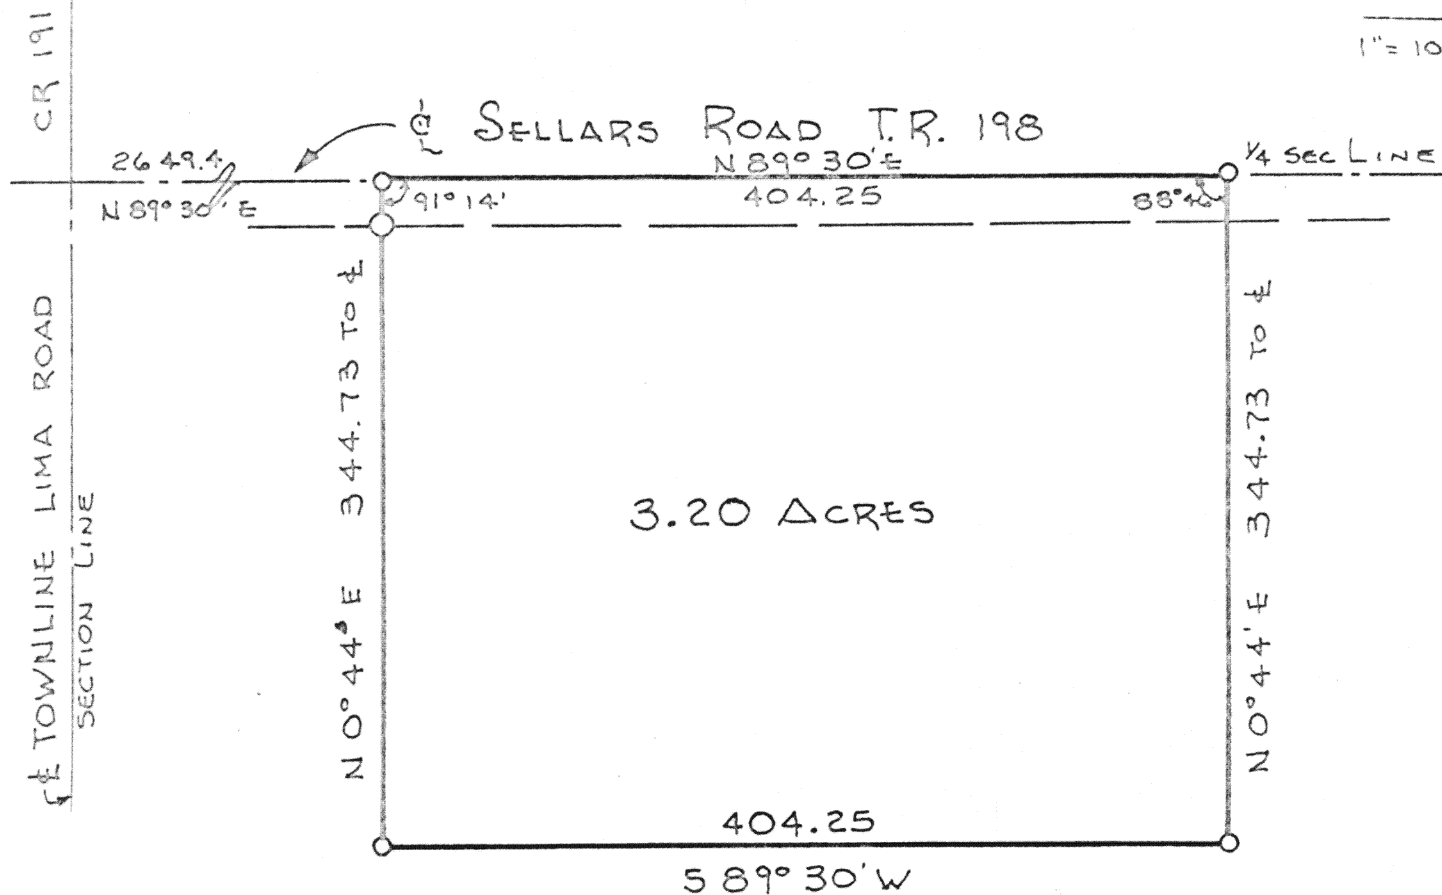

TOWN 5-S
RANGE 7-E
SECTION 6 N.E. 1/4
UNION TOWNSHIP
AUGLAIZE COUNTY
OHIO

DRAWN FROM A SURVEY BY CLAYTON STIMMEL

Signature by a representative of the County Engineer's Dept.
denotes that this plat meets tax map plat requirements.
Signed: _____ Date _____

Signature by a (representative of the) County Commissioner(s)
denotes approval of this plat.
Signed: _____ Date _____

Signature by a representative of the County Health Dept.
denotes compliance with Health Regulations.
Signed: _____ Date _____

Signature by a representative of the Auglaize County Regional
Planning Commission denotes approval of this plat.
Signed: _____ Date _____

AUGLAIZE COUNTY
ENGINEERING DEPT.

Client CHESTER MOORMAN
County AUGLAIZE Twp. UNION Sec. 6 N.E. 1/4
Drawn by JOS Scale 1" = 100' Drwg. No 73-5778
Checked by D 5-8-73
Sheet 160 of 160 (T 5 S: R 7 E)