


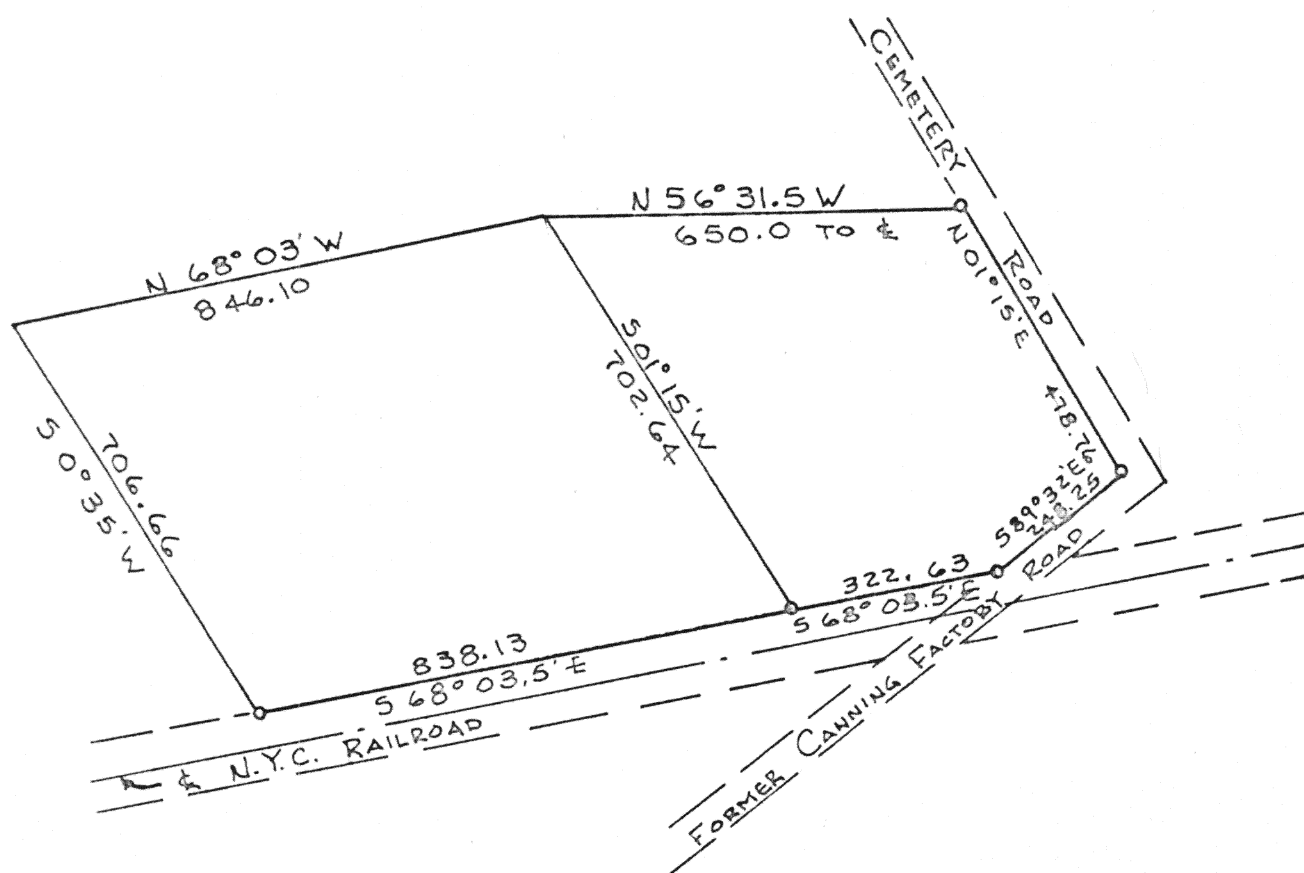

Scale: _____



DRAWN FROM A SURVEY BY
CLAYTON STIMMEL

Signature by a representative of the County Engineer's Dept.
denotes that this plat meets tax map plat requirements.
Signed: _____ Date _____

Signature by a (representative of the) County Commissioner(s)
denotes approval of this plat.
Signed: _____ Date _____

Signature by a representative of the County Health Dept.
denotes compliance with Health Regulations.
Signed: _____ Date _____

Signature by a representative of the Auglaize County Regional
Planning Commission denotes approval of this plat.
Signed: _____ Date _____

AUGLAIZE COUNTY

162 ENGINEER'S OFFICE

Client AMETEC WESTCHESTER PLASTICS
County AUGLAIZE Twp. DUCHOUQUET Sec. 33 SW 1/4
Drawn by [Signature] Scale 1"=300' Drwg. No. 73-5787
Checked by _____ Date 5-30-73
Sheet _____ of _____ (T 5 S R 6 E)

162