



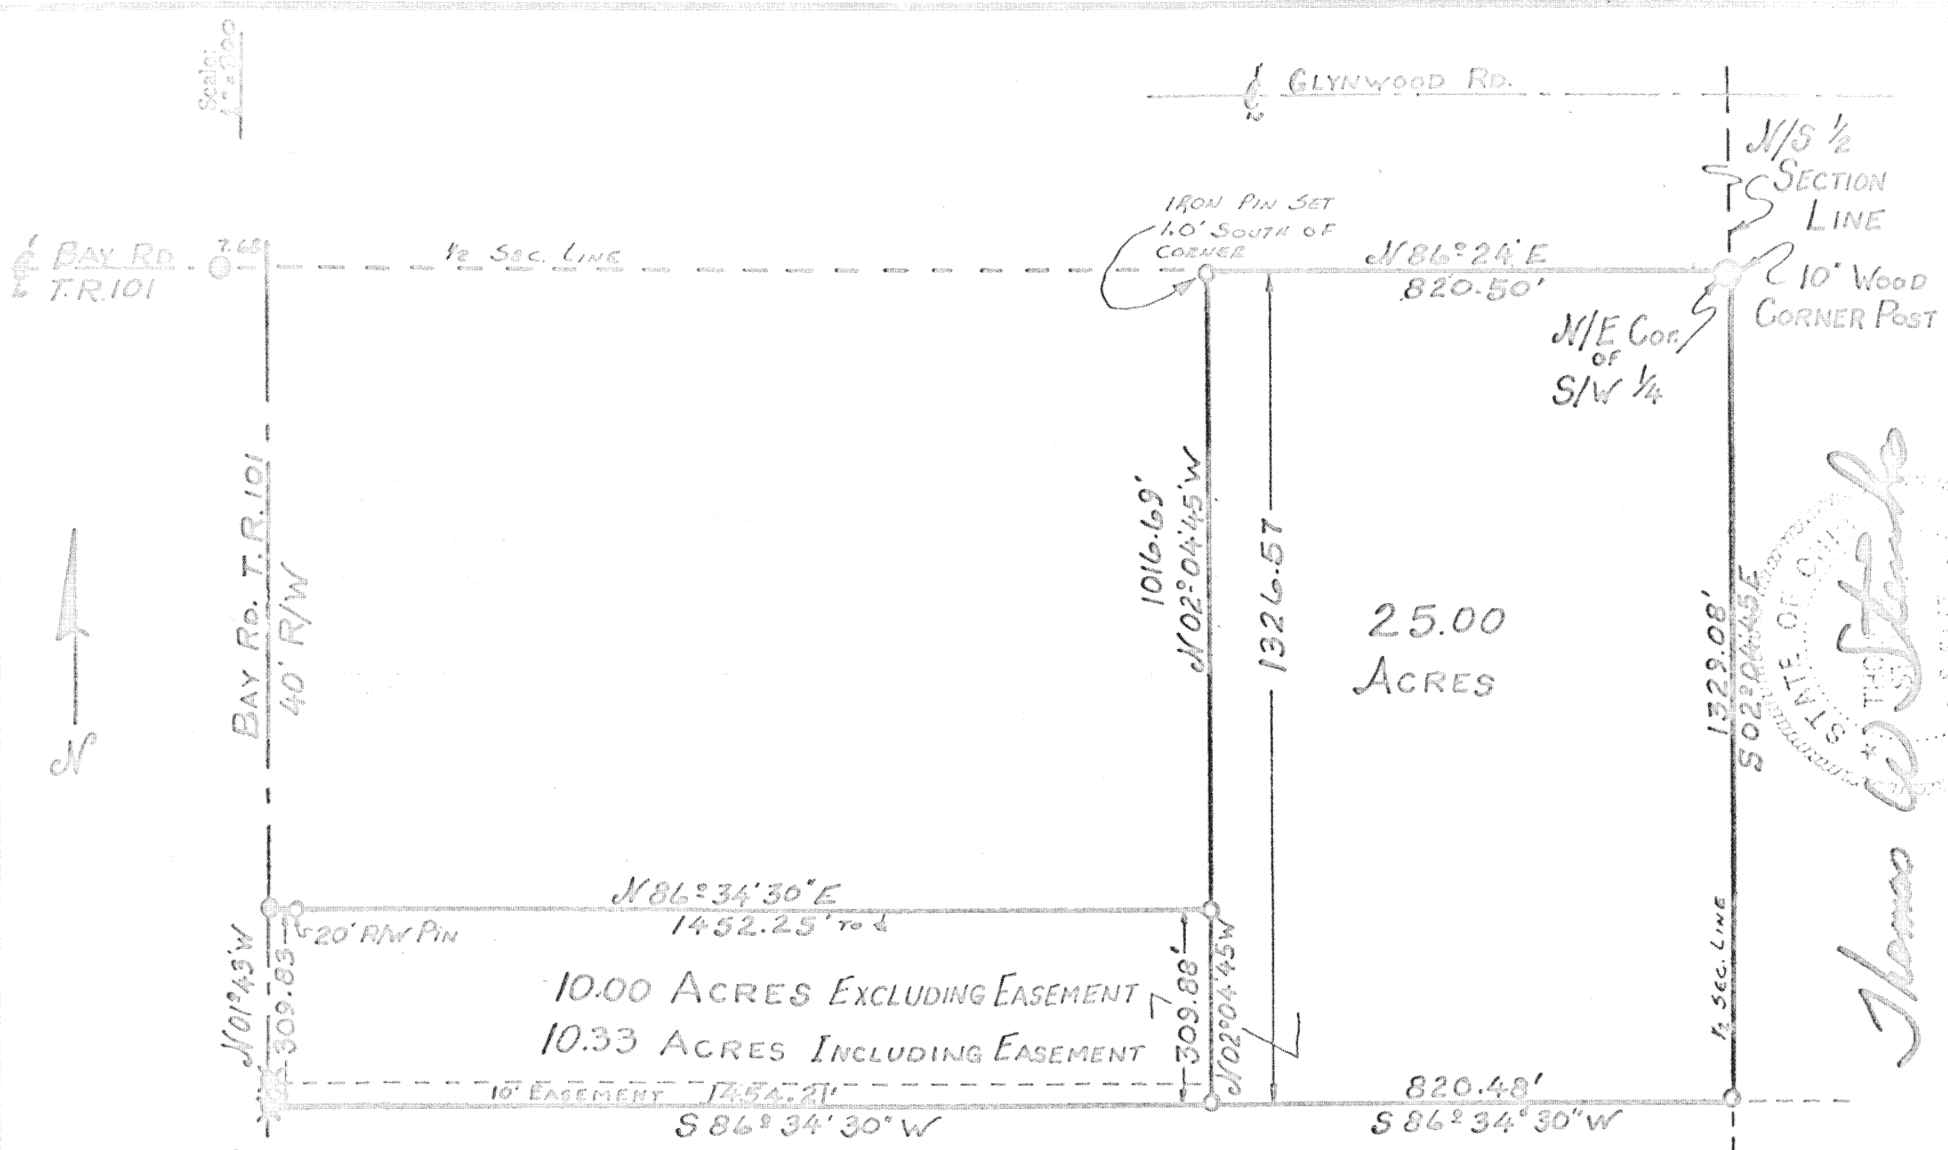

- LEGEND**
- ✕ R.R. SPIKE FOUND
  - R.R. SPIKE PLACED
  - ⊙ CONC. MON. FOUND
  - IRON PIN SET
  - CORNER POST

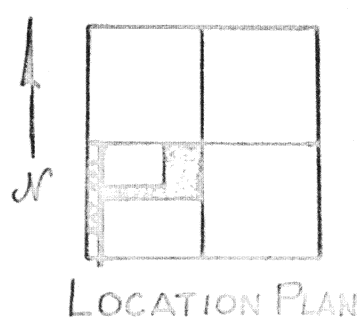

MOULTON TWP.  
SECTION 27  
T-5-S-R-5-E  
AUGLAIZE CO. O.

Signature by a representative of the County Engineer's Dept.  
denotes that this plat meets tax map plat requirements.  
Signed: \_\_\_\_\_ Date: \_\_\_\_\_

Signature by a representative of the Auglaize County Regional  
Planning Commission denotes approval of this plat.  
Signed: \_\_\_\_\_ Date: \_\_\_\_\_

Signature by a representative of the County Health Dept.  
denotes compliance with Health Regulations.  
Signed: \_\_\_\_\_ Date: \_\_\_\_\_

Signature by a representative of the Auglaize County Regional  
Planning Commission denotes approval of this plat.  
Signed: \_\_\_\_\_ Date: \_\_\_\_\_

# DESCRIPTION OF 35.33 ACRES



Scale: \_\_\_\_\_

Being 35.33 Acres located in the South West quarter of Section 27, Town 5-s, Range 5-e, Moulton Township, Auglaize County, Ohio and being further described as follows:

Commencing at a 10" wood corner post at the North East corner of the South West quarter of Section 27, said post being the PLACE OF BEGINNING for the tract of land herein described.

Thence South 2° 04' 45" East with the half section line of said section, a distance of 1329.08 feet to an iron pin.

Thence South 86° 34' 30" West, a distance of 2274.69 feet to a railroad spike in the center of Bay Road - T.R. # 101, passing through an iron pin at 820.48 feet.

Thence North 1° 43' West with the center of T.R. # 101, a distance of 309.83 feet to a railroad spike, passing through a railroad spike at 10.00 feet.

Thence North 86° 34' 30" East, a distance of 1452.25 feet to an iron pin, passing through an iron pin at 20.0 feet.

Thence North 2° 04' 45" West, a distance of 1016.69 feet to a point, passing through an iron pin at 1015.69 feet.

Thence North 86° 24' East with the half section line of Section 27, a distance of 820.50 feet to a 10" wood post and the PLACE OF BEGINNING.

Containing in all 35.33 Acres

Subject to a 10.0' easement running parallel to and adjacent to the western 1454.21 feet of the above described south line.

Description and Survey prepared by Thomas W. Steinke Reg. Surveyor # 6177

Signature by a representative of the County Engineer's Dept. denotes that this plat meets tax map plat requirements.  
Signed: \_\_\_\_\_ Date \_\_\_\_\_

Signature by a (representative of the) County Commissioner(s) denotes approval of this plat.  
Signed: \_\_\_\_\_ Date \_\_\_\_\_

Signature by a representative of the County Health Dept. denotes compliance with Health Regulations.  
Signed: \_\_\_\_\_ Date \_\_\_\_\_

Signature by a representative of the Auglaize County Regional Planning Commission denotes approval of this plat.  
Signed: \_\_\_\_\_ Date \_\_\_\_\_

Client \_\_\_\_\_  
County \_\_\_\_\_ Twp. \_\_\_\_\_ Sec. \_\_\_\_\_  
Drawn by \_\_\_\_\_ Scale \_\_\_\_\_ Drwg. No. \_\_\_\_\_  
Checked by \_\_\_\_\_ Date \_\_\_\_\_  
Sheet \_\_\_\_\_ of \_\_\_\_\_ (T. 164)