





Scale:  
1" = 100'

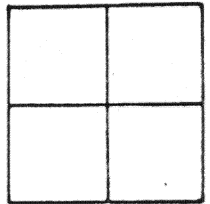

Town 5-S  
Range 6-E  
Duchouquet  
Section 33  
Auglaize Co.

~LEGEND~  
● = CONC. MON.  
○ = IRON PIN

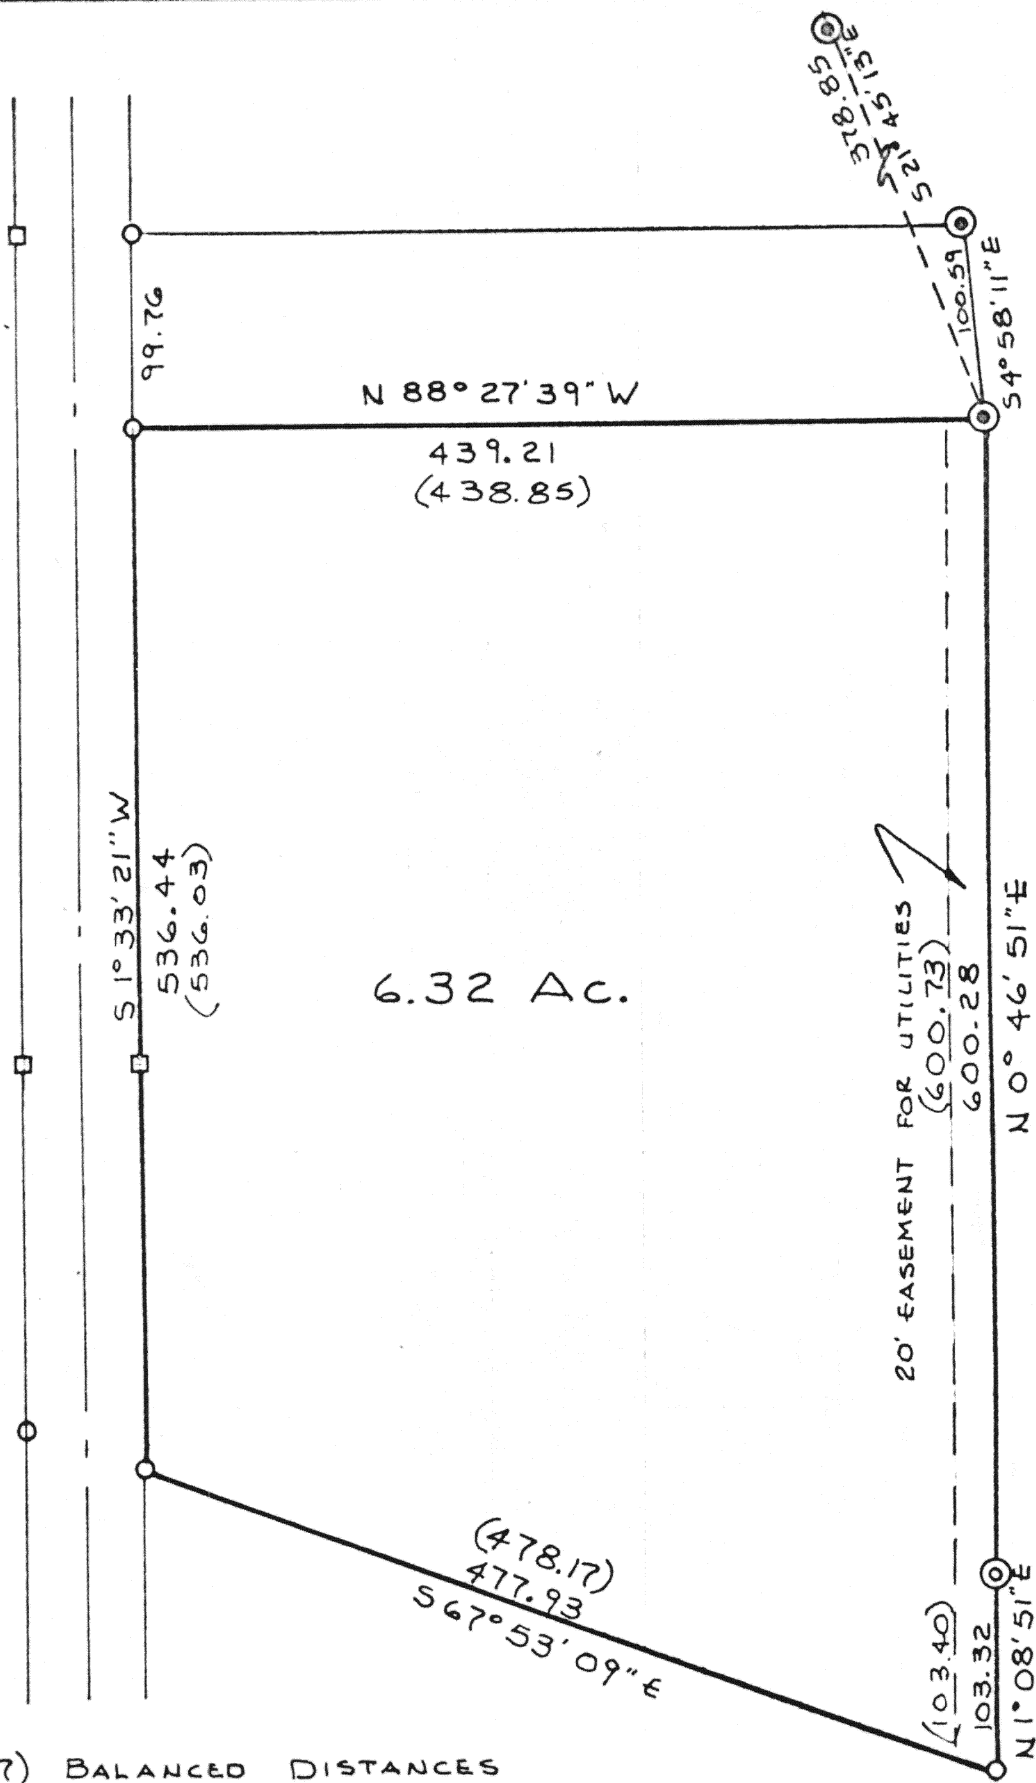

(478.17) BALANCED DISTANCES  
SURVEY BY CLAYTON STIMMEL  
DATED 5-8-73

Signature by a representative of the County Engineer's Dept.  
denotes that this plat meets tax map plat requirements.  
Signed: \_\_\_\_\_ Date \_\_\_\_\_

Signature by a (representative of the) County Commissioner(s)  
denotes approval of this plat.  
Signed: \_\_\_\_\_ Date \_\_\_\_\_

Signature by a representative of the County Health Dept.  
denotes compliance with Health Regulations.  
Signed: \_\_\_\_\_ Date \_\_\_\_\_

Signature by a representative of the Auglaize County Regional  
Planning Commission denotes approval of this plat.  
Signed: \_\_\_\_\_ Date \_\_\_\_\_

AUGLAIZE COUNTY  
ENGINEERING DEPT.

Client STINEBAUGH'S RECREATION CENTER  
County AUGLAIZE Twp. DUCHOUQUET Sec. 33  
Drawn by JKS Scale 1" = 100' Drwg. No. 73-5773  
Checked by \_\_\_\_\_ Date 5-8-73  
Sheet \_\_\_\_\_ of \_\_\_\_\_ (T 5 S; R 6 E)