


TOWN 5-5
RANGE 7-E
SECTION 8
UNION TOWNSHIP
AUGLAIZE COUNTY
OHIO

~ LEGEND ~
O = IRON PIN
● = R.R. SPIKE

Scale:
1" = 100'

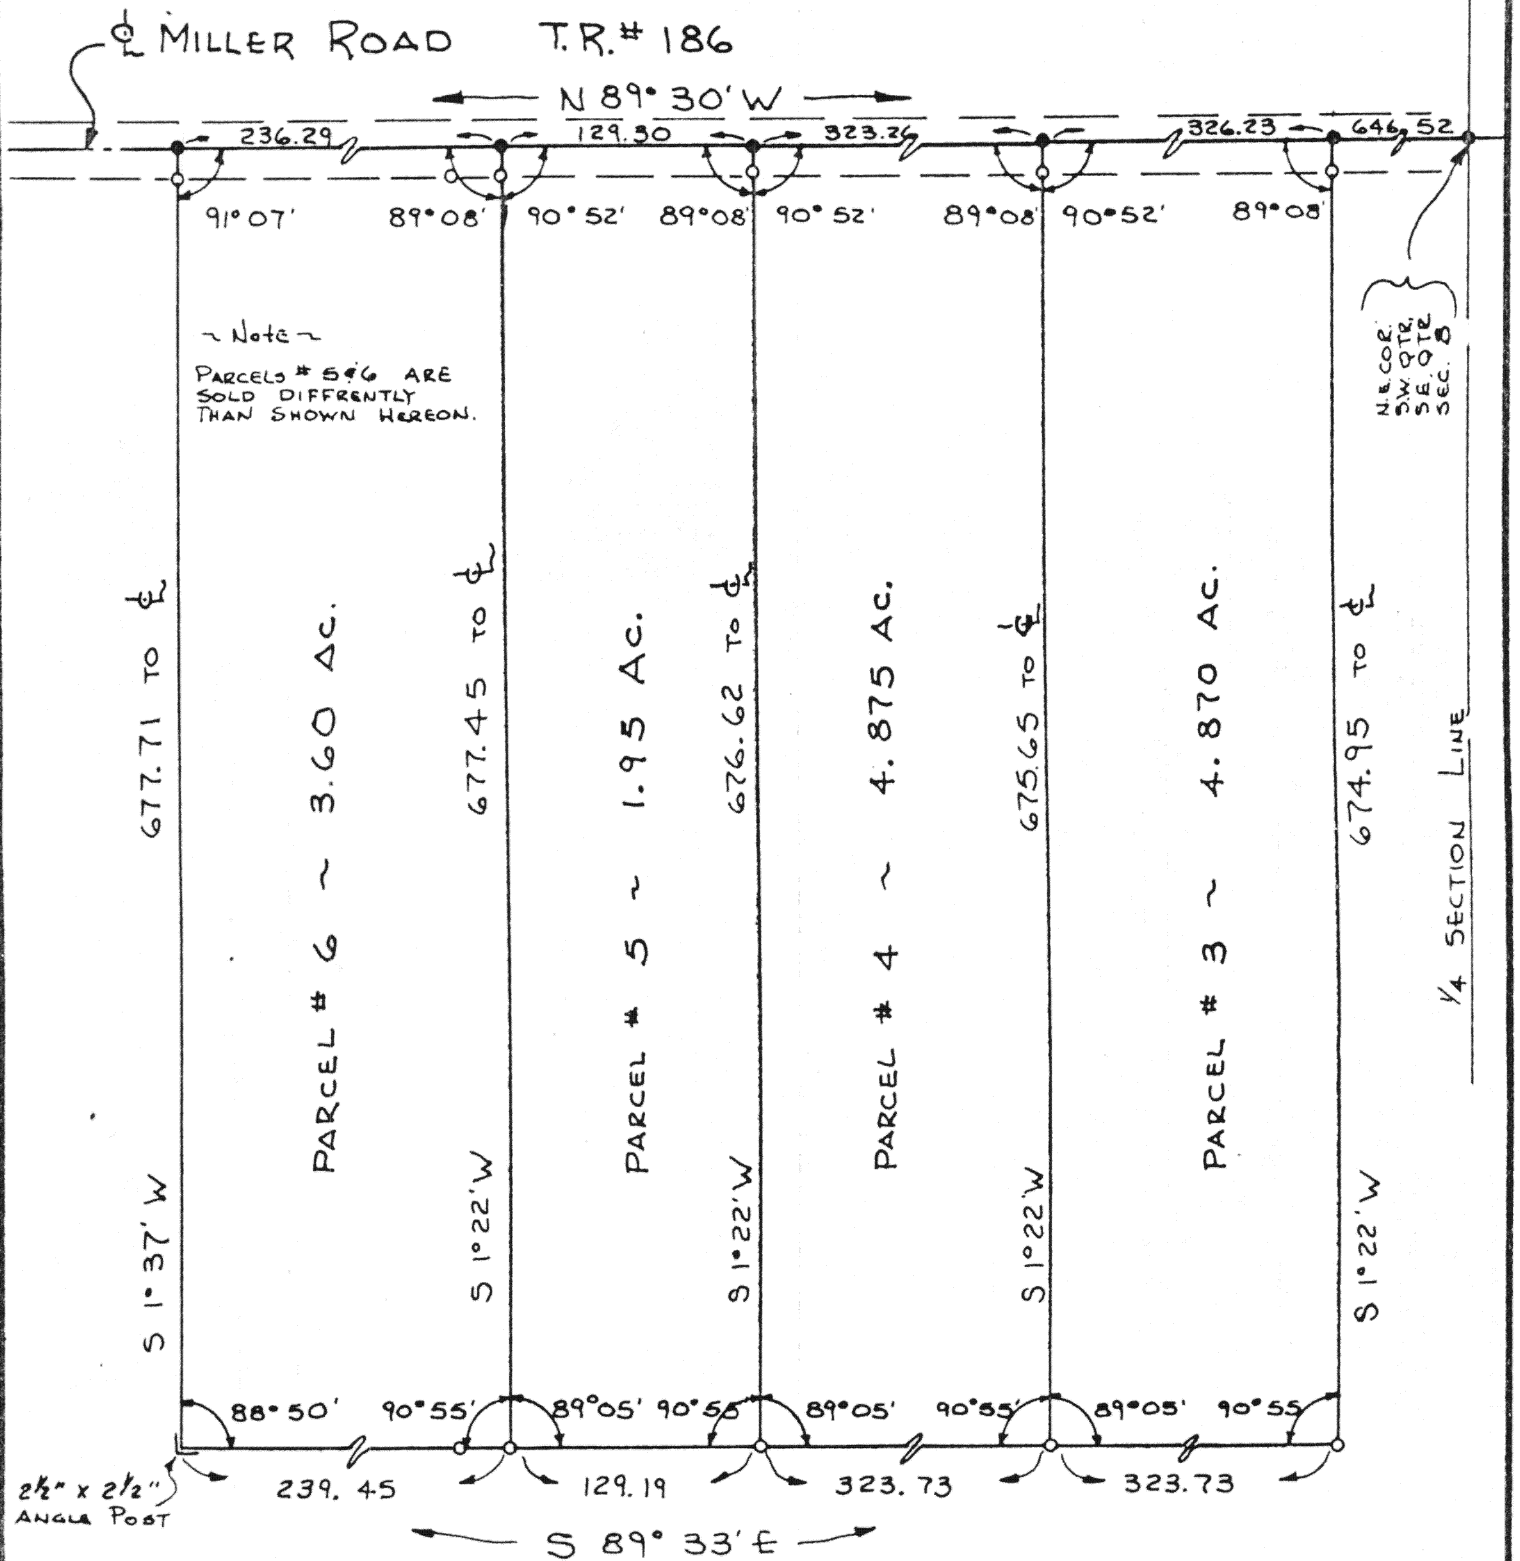

DRAWN FROM A SURVEY BY
CLAYTON STIMMEL

Signature by a representative of the County Engineer's Dept.
denotes that this plat meets tax map plat requirements.
Signed: _____ Date _____

Signature by a (representative of the) County Commissioner(s)
denotes approval of this plat.
Signed: _____ Date _____

Signature by a representative of the County Health Dept.
denotes compliance with Health Regulations.
Signed: _____ Date _____

Signature by a representative of the Auglaize County Regional
Planning Commission denotes approval of this plat.
Signed: _____ Date _____

AUGLAIZE COUNTY
ENGINEERING DEPT.

Client MYRON SHAW
County AUGLAIZE Twp. UNION Sec. 8
Drawn by JOS Scale 1" = 100' Drwg. No. 73-5775-A
Checked by _____ Date 5/5/73
Sheet _____ of _____ (T 5 S; R 7 E)