


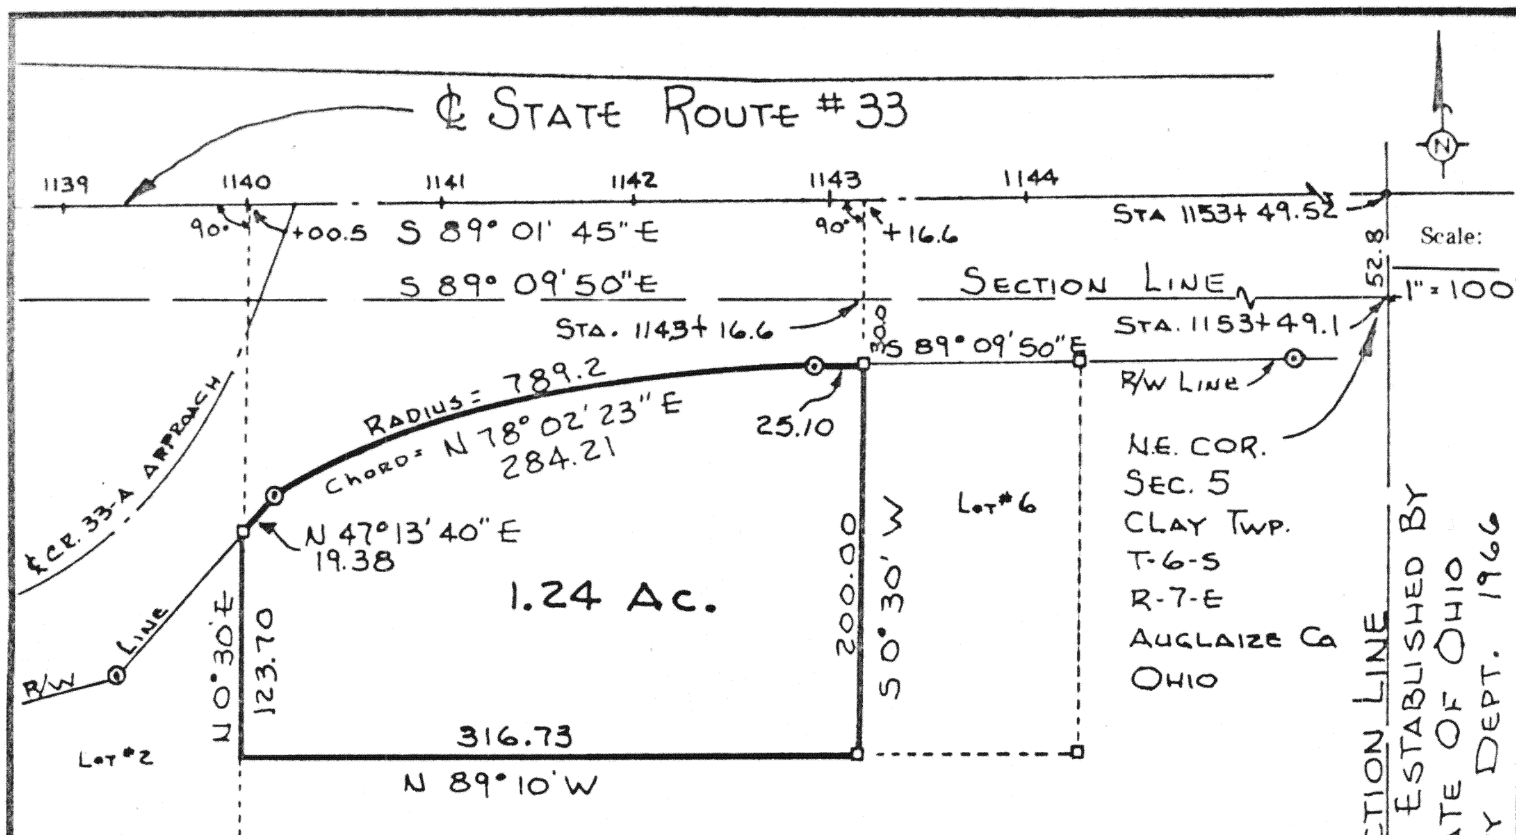

RESURVEY OF LOTS 3, 4 & 5 OF MEADOW VIEW SUBD.

LEGEND

- - R/W MONUMENT
- - POST

STATE OF OHIO R/W PLANS - AUG-33-20.53

BEING 1.24 AC. LOCATED IN THE N.E. QTR. OF SECTION 5, TOWN 6-S, RANGE 7-E, CLAY TOWNSHIP, AUGLAIZE COUNTY, OHIO AND BEING FURTHER DESCRIBED AS FOLLOWS: COMMENCING AT THE N.E. COR. OF SEC. 5, SAID POINT BEING 52.8' SOUTH OF STA 1153+49.52 STATE ROUTE #33, SEC. CORNER BEING STA 1153+49.1. THENCE N 89° 09' 50" W, 1032.50 FEET WITH THE NORTH LINE OF SEC. 5 TO A POINT. THENCE S 0° 50' W, 30.0 FEET TO A CORNER POST AND PLACE OF BEGINNING. THENCE S 0° 30' W, 200.0 FEET TO A WOOD CORNER POST. THENCE N 89° 10' W, 316.73 FEET TO A WOOD STAKE. THENCE N 0° 30' E, 123.70 FEET TO A WOOD CORNER POST. THENCE N 47° 13' 40" E, 19.38 FEET TO A CONC. R/W MONUMENT. THENCE ALONG A 789.2' RADIUS CURVE WITH A CHORD OF N 78° 02' 23" E A DISTANCE OF 284.21 FEET TO A CONC. R/W MONUMENT. THENCE S 89° 09' 50" E, 25.10 FEET TO A WOOD CORNER POST AND PLACE OF BEGINNING CONTAINING IN ALL 1.24 ACRES.

Thomas W. Steinke

SURVEY & DESCRIPTION PREPARED BY

THOMAS W. STEINKE REG. SURVEYOR #6177



Signature by a representative of the County Engineer's Dept. denotes that this plat meets tax map plat requirements.
Signed: _____ Date: _____

Signature by a (representative of the) County Commissioner(s) denotes approval of this plat.
Signed: _____ Date: _____

Signature by a representative of the County Health Dept. denotes compliance with Health Regulations.
Signed: _____ Date: _____

Signature by a representative of the Auglaize County Regional Planning Commission denotes approval of this plat.
Signed: _____ Date: _____

THOMAS W. STEINKE

LAND SURVEYING

WAPAKONETA & BOTKINS

Client MR. CLARENCE MILLER

County AUGLAIZE

Twp. CLAY

Sec. 5

Drawn by JWS

Scale 1" = 100'

Drwg. No. _____

Checked by _____

Date FEBRUARY 1976

Sheet 1 of 1

(T 6 S; R 7 E)

174

174