


COLE SUBDIVISION OF OUT LOT #4 NEW BREMEN ~ OHIO

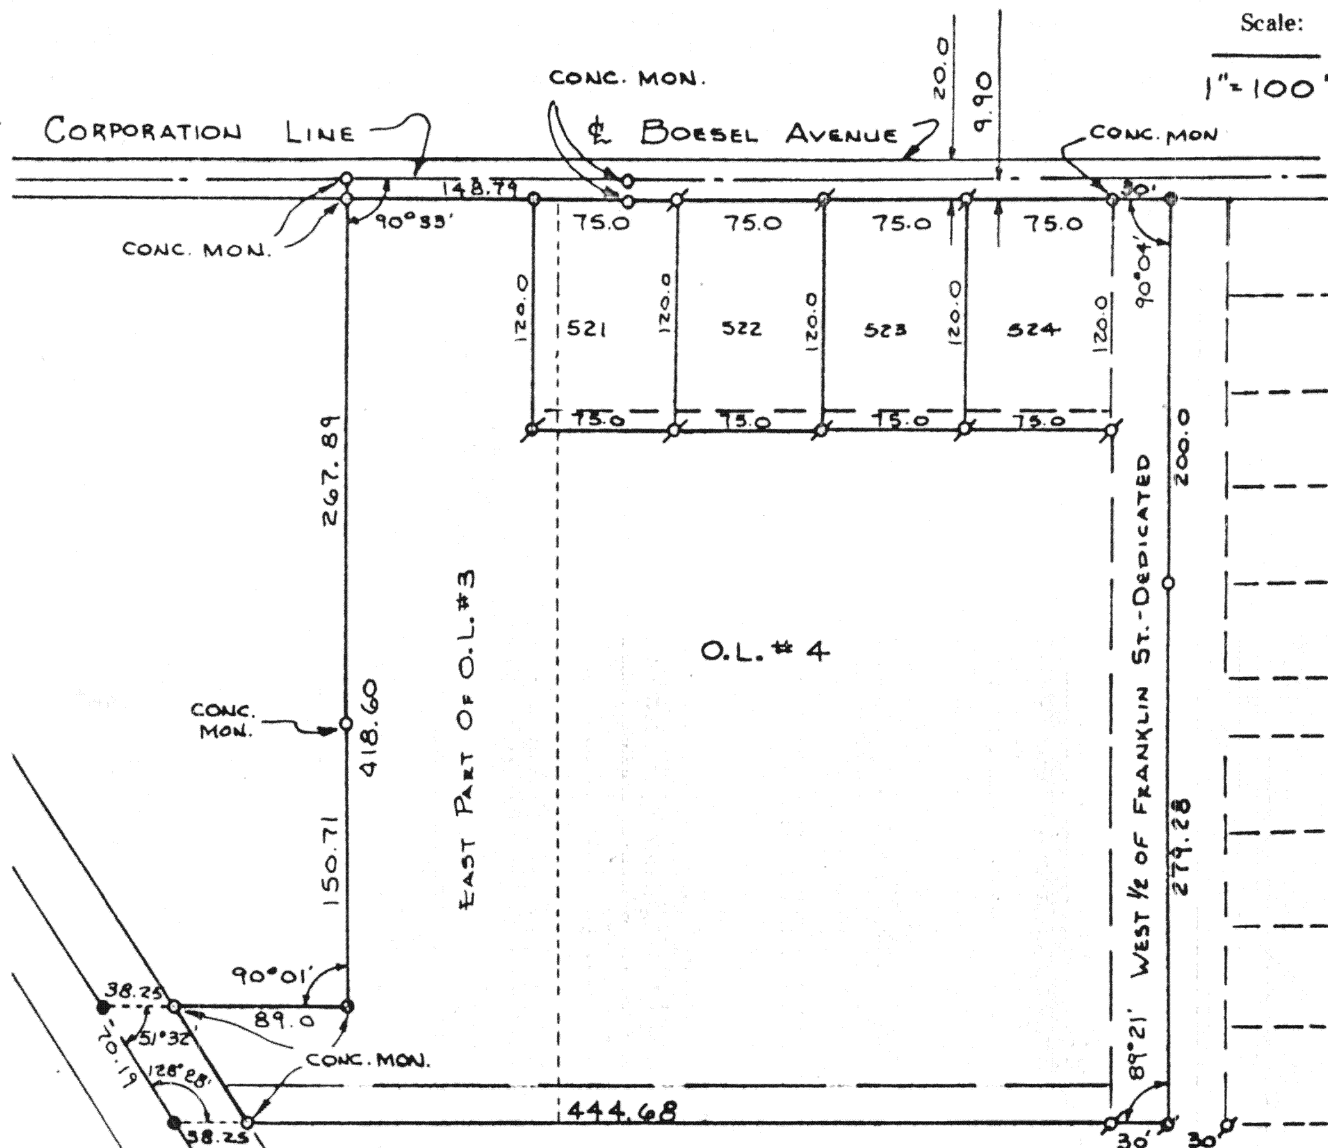

Scale:

1" = 100'



LEGEND

- O IRON PIN
- O R.R. SPIKE
- O CONC. MON.

DRAWN FROM A SURVEY BY
CLAYTON STIMMEL

Signature by a representative of the County Engineer's Dept.
denotes that this plat meets tax map plat requirements.
Signed: _____ Date _____

Signature by a (representative of the) County Commissioner(s)
denotes approval of this plat.
Signed: _____ Date _____

Signature by a representative of the County Health Dept.
denotes compliance with Health Regulations.
Signed: _____ Date _____

Signature by a representative of the Auglaize County Regional
Planning Commission denotes approval of this plat.
Signed: _____ Date _____

AUGLAIZE COUNTY
ENGINEERING DEPT

Client MR. THOMAS COLE
County AUGLAIZE Twp. GERMAN Sec. 10
Drawn by JED Scale 1" = 100' Drwg. No. 73-5769
Checked by _____ Date 5-1-73
Sheet _____ of _____ (T 1 S; R 4E)

175

175