



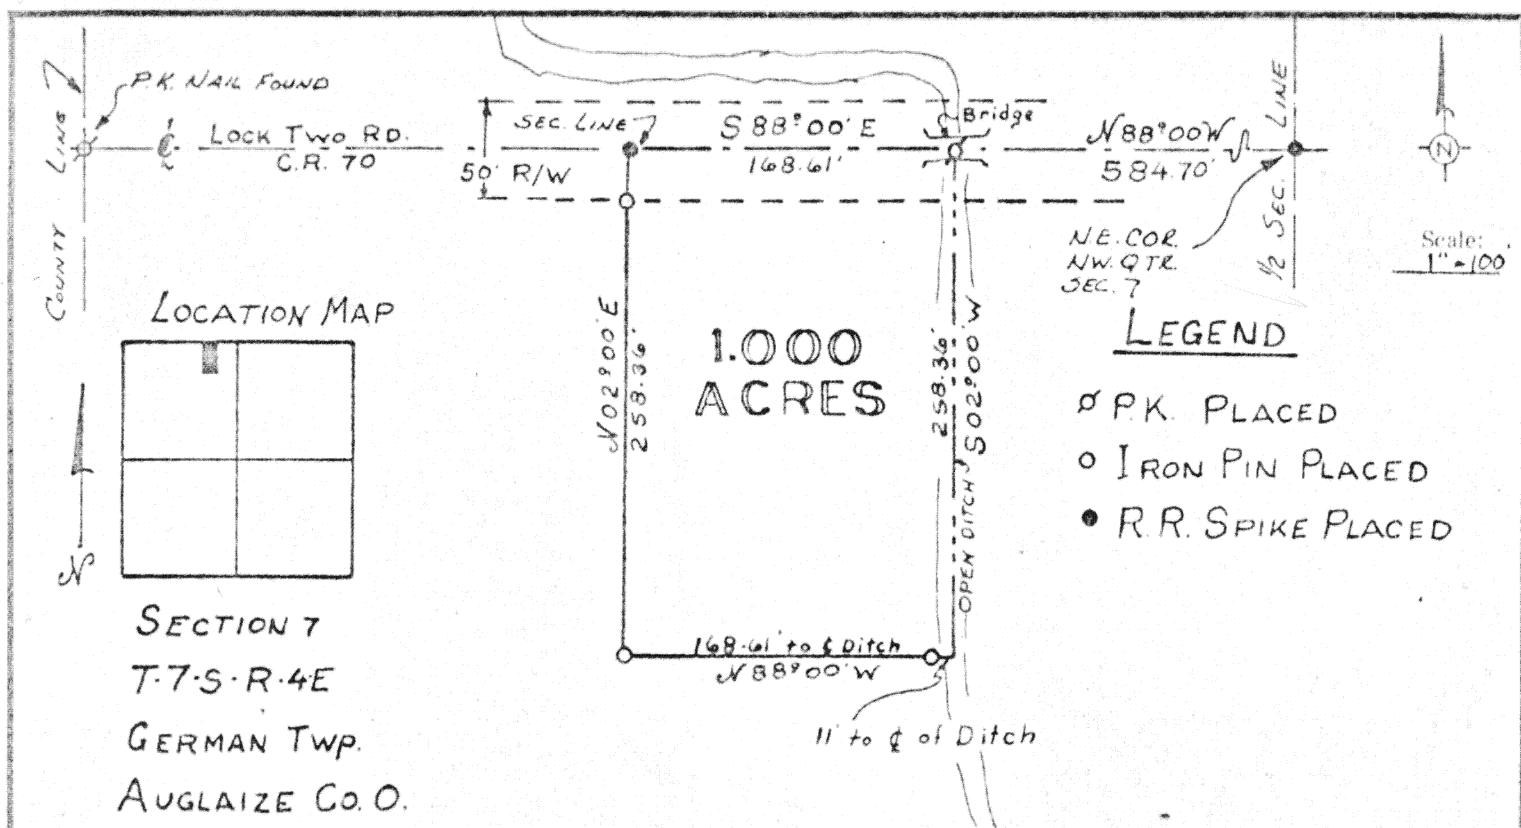

Thomas W Steinke

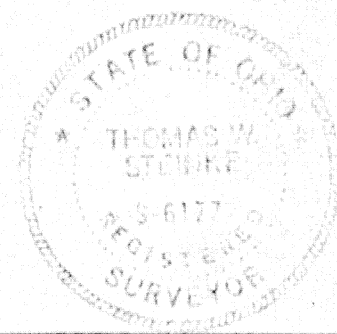

Signature by a representative of the County Engineer's Dept. denotes that this plat meets tax map plat requirements. Signed: _____ Date _____	Signature by a (representative of the) County Commissioner(s) denotes approval of this plat. Signed: _____ Date _____
Signature by a representative of the County Health Dept. denotes compliance with Health Regulations. Signed: _____ Date _____	Signature by a representative of the Auglaize County Regional Planning Commission denotes approval of this plat. Signed: _____ Date _____

Thomas W. Steinke LAND SURVEYING Wapakoneta & Botkins, Ohio	Client <u>FELIX E. KREMER RR#1 NEW BREMEN, O</u> County <u>AUGLAIZE</u> Twp. <u>GERMAN</u> Sec. <u>7</u> Drawn by <u>G.E.M.</u> Scale <u>1" = 100'</u> Drwg. No. <u>76-204</u> Checked by _____ Date <u>3-6-76</u> Sheet <u>1</u> of <u>1</u>
--	--