
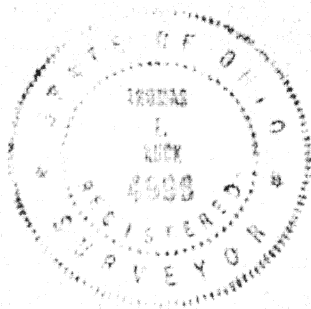


Scale:

1"=40'

E of Mechanic Street

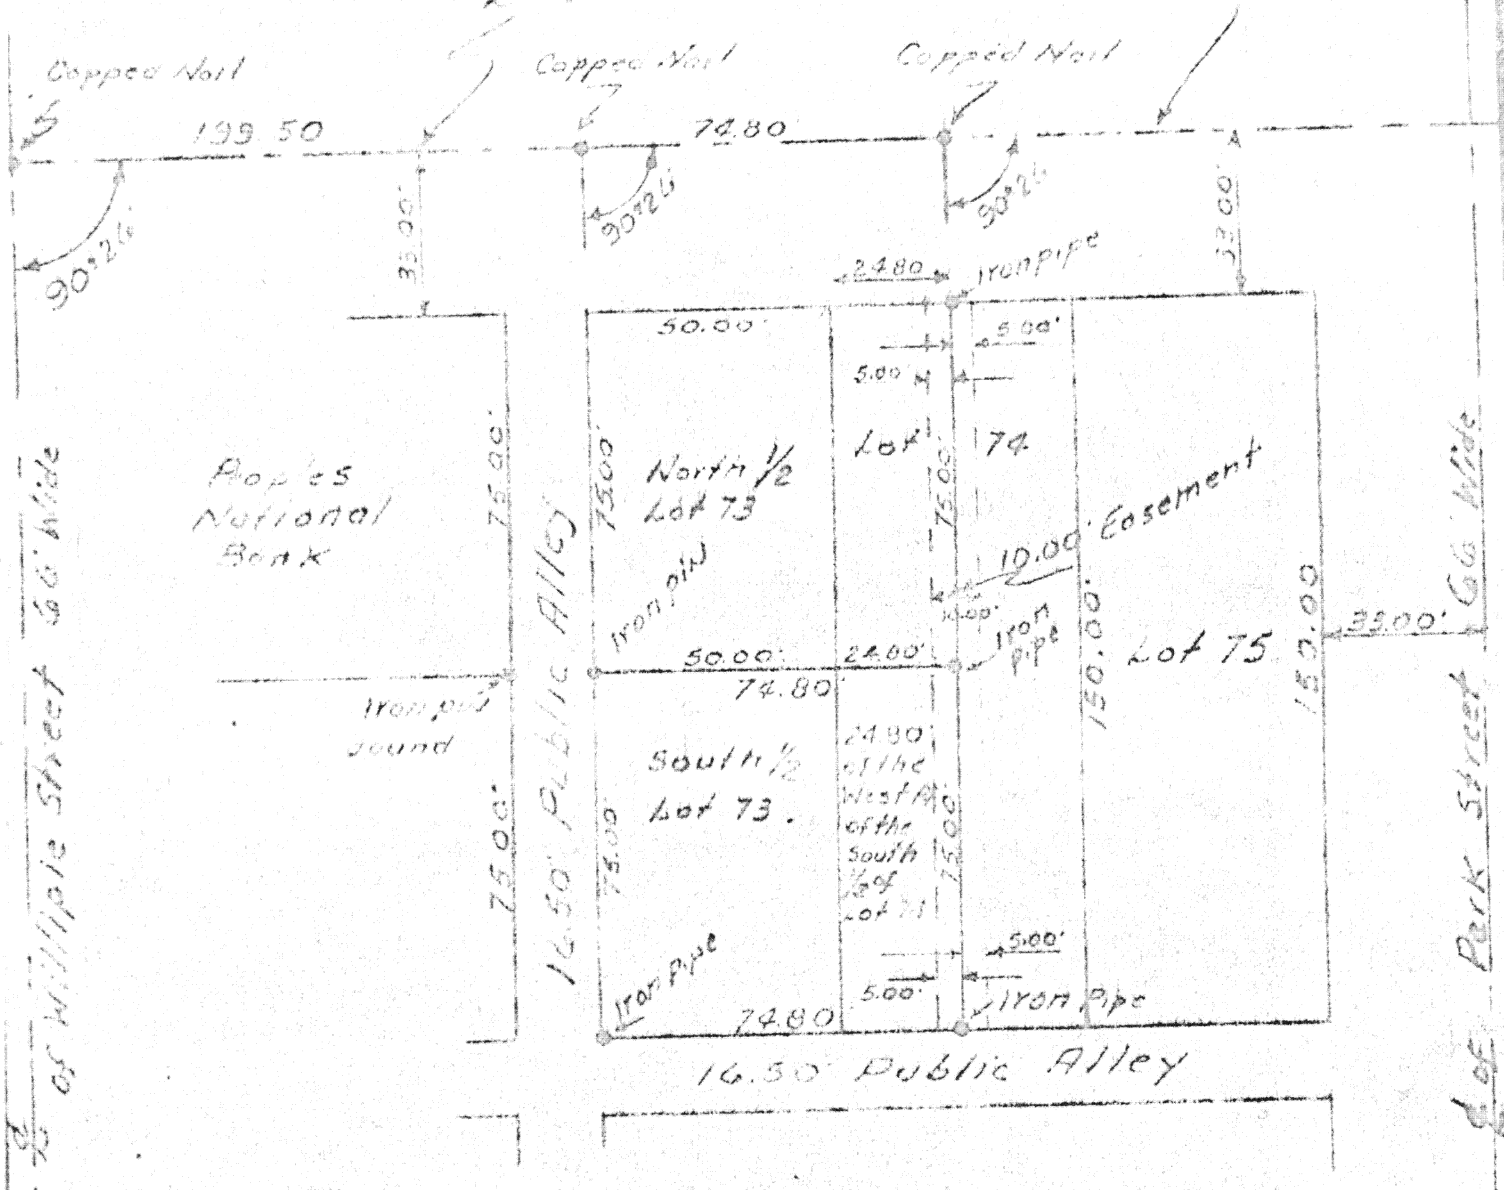

original Plat
of Wapakoneta, Ohio

Signature by a representative of the County Engineer's Dept.
denotes that this plat meets tax map plat requirements.
Signed: _____ Date: _____

Signature by a (representative of the) County Commissioner(s)
denotes approval of this plat.
Signed: _____ Date: _____

Signature by a representative of the County Health Dept.
denotes compliance with Health Regulations.
Signed: _____ Date: _____

Signature by a representative of the Auglaize County Regional
Planning Commission denotes approval of this plat.
Signed: _____ Date: _____

Thomas E. Lieb
P.E. # 4396

Client Morita Cotner to Eugene Zwickel (Sec. 32)
County Huyler Twp. Dubouquet Sec. Wapakoneta
Drawn by Tom Emrick Scale 1"=40' Drwg. No. _____
Checked by _____ Date 2-7-76
Sheet 1 of 3 (T. S; R. E)