



4 MERCER-AUGLAIZE CO. RD. (35')

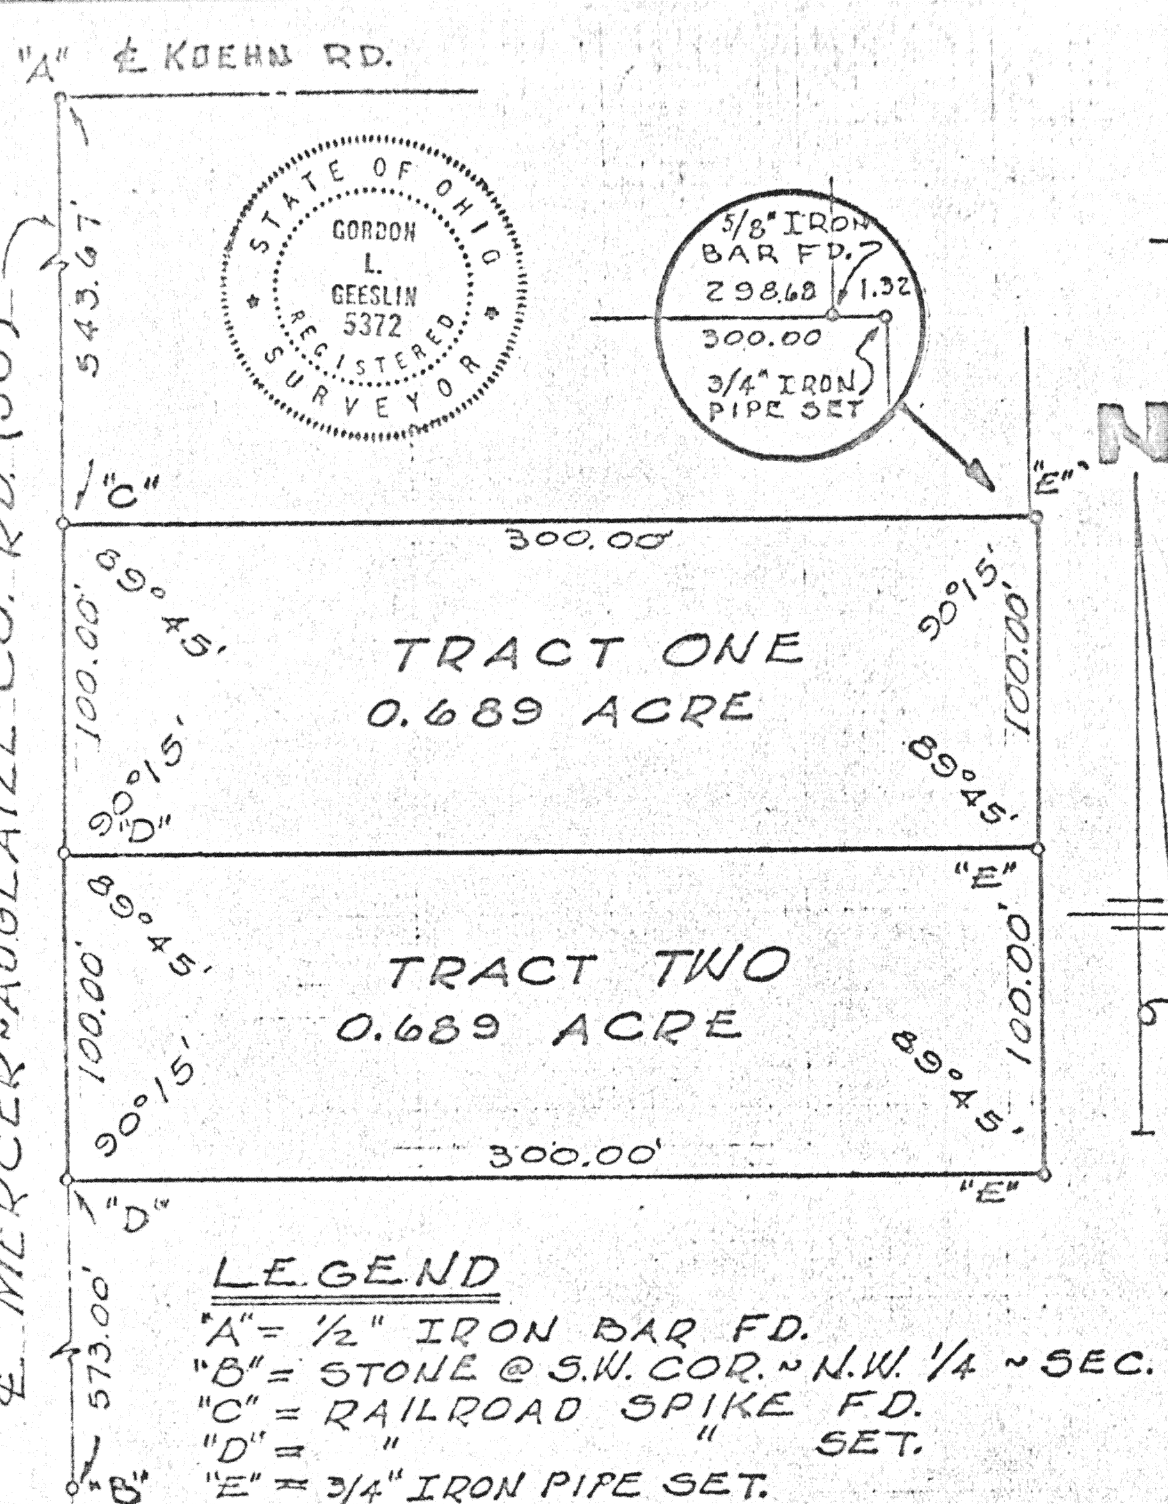

LEGEND

- "A" = 1/2" IRON BAR FD.
- "B" = STONE @ S.W. COR. ~ N.W. 1/4 ~ SEC. 19.
- "C" = RAILROAD SPIKE FD.
- "D" = " SET.
- "E" = 3/4" IRON PIPE SET.

SEC. 19

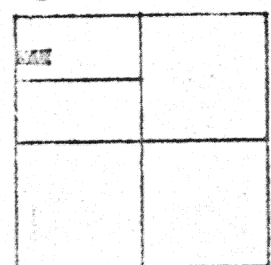

LOCATION SKETCH

SURVEYED BY Gordon L. Geeslin
GORDON L. GEESLIN
REGISTERED SURVEYOR
5372

DR. LIBBEE SURVEY ~ PT. OF THE S 1/2
OF THE N.W. 1/4 OF SEC. 19, ST. MARYS
TOWNSHIP, AUGLAIZE CO., OHIO.

6 SEPT. 1975

SCALE 1" = 60'

Signature by a representative of the County Engineer's Dept.
denotes that this plat meets tax map plat requirements.
Signed: _____ Date: _____

Signature by a (representative of the) County Commissioner(s)
denotes approval of this plat.
Signed: _____ Date: _____

Signature by a representative of the County Health Dept.
denotes compliance with Health Regulations.
Signed: _____ Date: _____

Signature by a representative of the Auglaize County Regional
Planning Commission denotes approval of this plat.
Signed: _____ Date: _____

GORDON L. GEESLIN
REG. SURVEYOR
ST. MARYS, OHIO.

Client DR. CURTISS H. LIBBEE
County AUGLAIZE Twp. ST. MARYS Sec. 19
Drawn by G.G. Scale 1" = 60' Drwg. No. _____
Checked by G.G. Date 3 SEPT. 1975
Sheet 1 of 3 (T. 6)

190

190

Sept. 3, 1975

SURVEY DESCRIPTION TRACT TWO

Being a parcel of land situated in St. Marys Township, Auglaize County, Ohio, in the northwest quarter of Section 19, Town 6 South, Range 4 East. Being more particularly described as follows:

Commencing for reference at an iron bar at the intersection of the centerline of Koon Road with the west line of the northwest quarter of Said Section 19, Said point also being in the centerline of the Marcor-Auglaize County Line Road.

Thence, southerly along the west line of Section 19 and the centerline of said County Line Road, a distance of six hundred forty-three and 67/100 (643.67) feet to a railroad spike. Said point being the place of beginning for the parcel to be conveyed by this instrument-

Thence, continuing southerly on the last described line, a distance of one hundred (100.00) feet to a railroad spike-

Thence, easterly with an interior angle of ninety degrees fifteen minutes ($90^{\circ}15'$), a distance of three hundred (300.00) feet to a 3/4 inch iron pipe-

Thence, northerly with an interior angle of eighty-nine degrees forty-five minutes ($89^{\circ}45'$), parallel to the centerline of County Line Road, a distance of one hundred (100.00) feet to a 3/4 inch iron pipe-

Thence, westerly with an interior angle of ninety degrees fifteen minutes ($90^{\circ}15'$), a distance of three hundred (300.00) feet to the place of beginning.

Containing 0.689 acres of land more or less.

Subject to all easements and right-of-way of record.

The parcel of land hereby conveyed being a part of Curtis H. Libbee's 25 acre tract as recorded in deed volume 137, page 144.

Surveyed by

Gordon L. Geeslin

Gordon L. Geeslin
Registered Surveyor 5372



Signature by a representative of the County Engineer's Dept.
denotes that this plat meets tax map plat requirements.
Signed: _____ Date: _____

Signature by a (representative of the) County Commissioner(s)
denotes approval of this plat.
Signed: _____ Date: _____

Signature by a representative of the County Health Dept.
denotes compliance with Health Regulations.
Signed: _____ Date: _____

Signature by a representative of the Auglaize County Regional
Planning Commission denotes approval of this plat.
Signed: _____ Date: _____

GORDON L. GEESLIN
REGISTERED SURVEYOR
191 ST. MARYS, OHIO

Client DR. LIBBEE
County AUGLAIZE Twp. ST. MARYS Sec. 19
Drawn by GG Scale _____ Drawn No. _____
Checked by GG Date 3 SEP. 1975
Sheet 3 of 3 (P. 618, 1975)