


TOWN 6-S
RANGE 6-E
SECTION 4 N.E. 1/4
PUSHETA TOWNSHIP
AUGLAIZE CO. OHIO

SURVEY RECORDED IN
SURVEY BOOK B
PAGE 202




BEARINGS ORIENTED
TO MATCH STATE OF OHIO
I-75

Scale:
1" = 300'

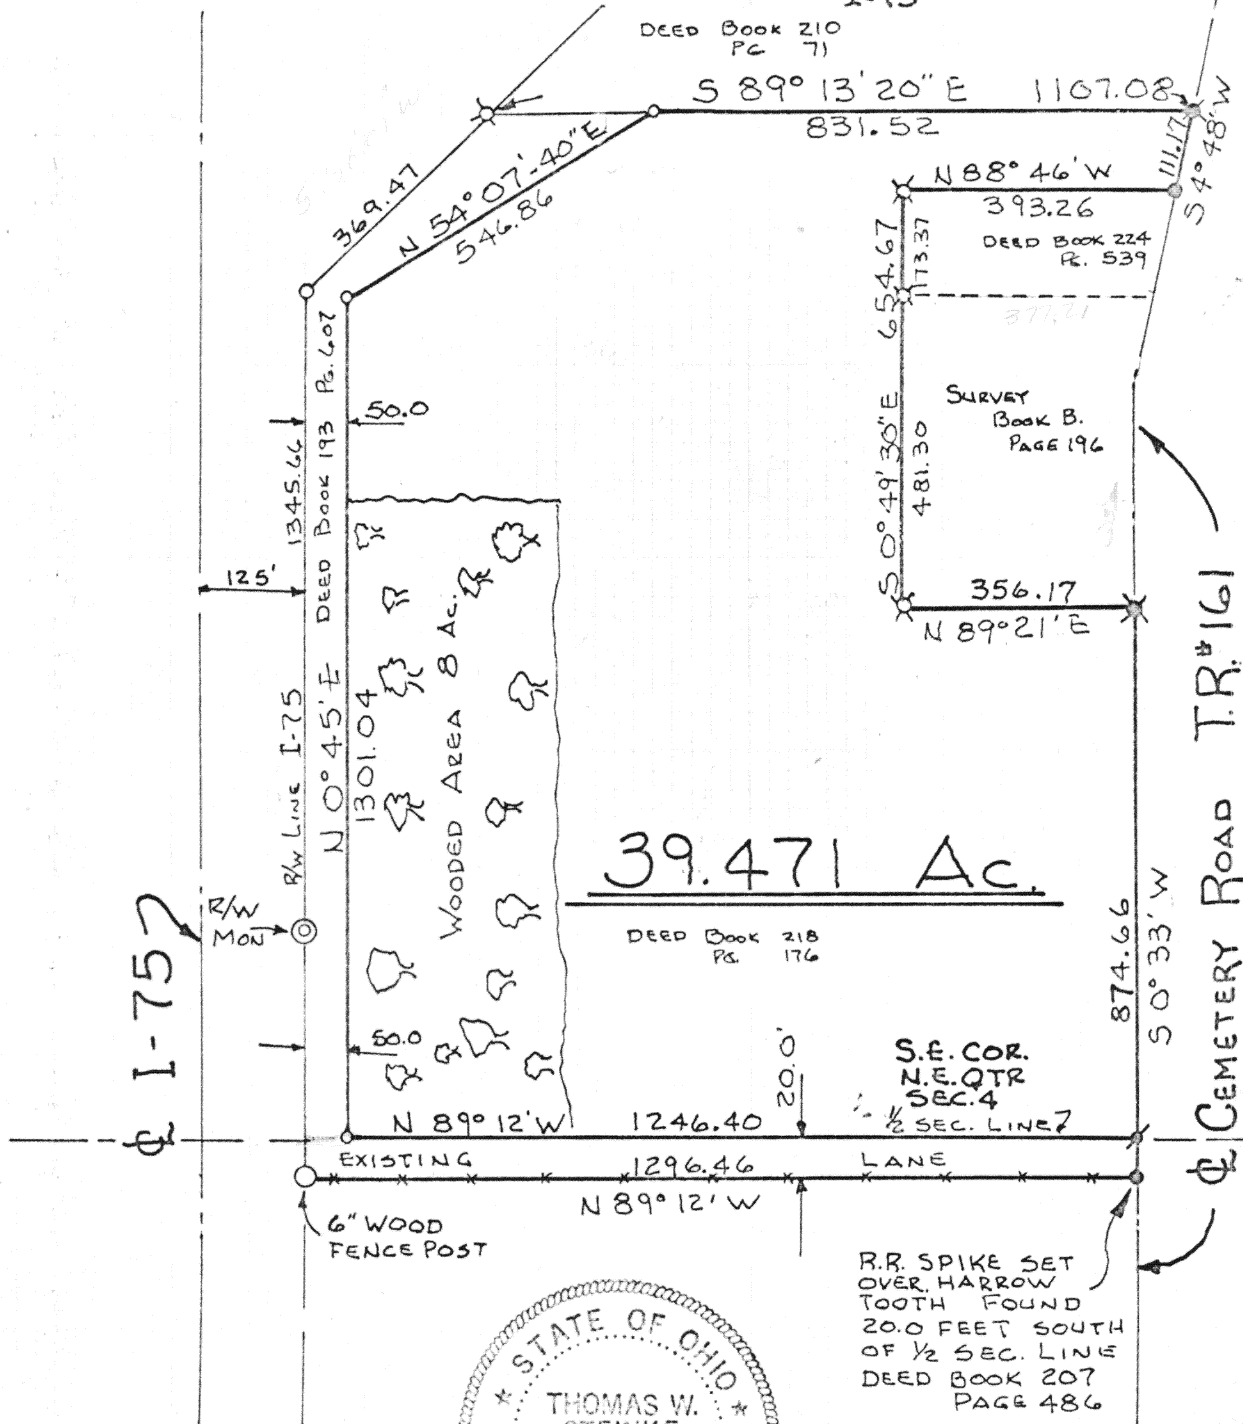

- IRON PIN SET
- ⊗ IRON PIN FD.
- R.R. SPIKE SET
- ⊗ R.R. SPIKE FD.
- ⊗ P.K. NAIL FD.

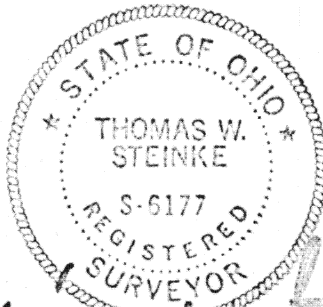

Thomas W. Steinke

SEE B 202
FOR DESCRIPTION

Signature by a representative of the County Engineer's Dept.
denotes that this plat meets tax map plat requirements.
Signed: _____ Date _____

Signature by a representative of the County Commissioner(s)
denotes approval of this plat.
Signed: _____ Date _____

Signature by a representative of the County Health Dept.
denotes compliance with Health Regulations.
Signed: _____ Date _____

Signature by a representative of the Auglaize County Regional
Planning Commission denotes approval of this plat.
Signed: _____ Date _____

Thomas W. Steinke
LAND SURVEYING
WAPAKONETA & BOTKINS, OHIO

Client CHARLES KANTNER
County AUGLAIZE Twp. PUSHETA Sec. 4
Drawn by JWS Scale 1" = 300' Drwg. No. 76-225
Checked by _____ Date APRIL 22 1976
Sheet 1 of 2 (T 6 S 6 E)