


RECORDED IN SURVEY BOOK B
PAGE 203

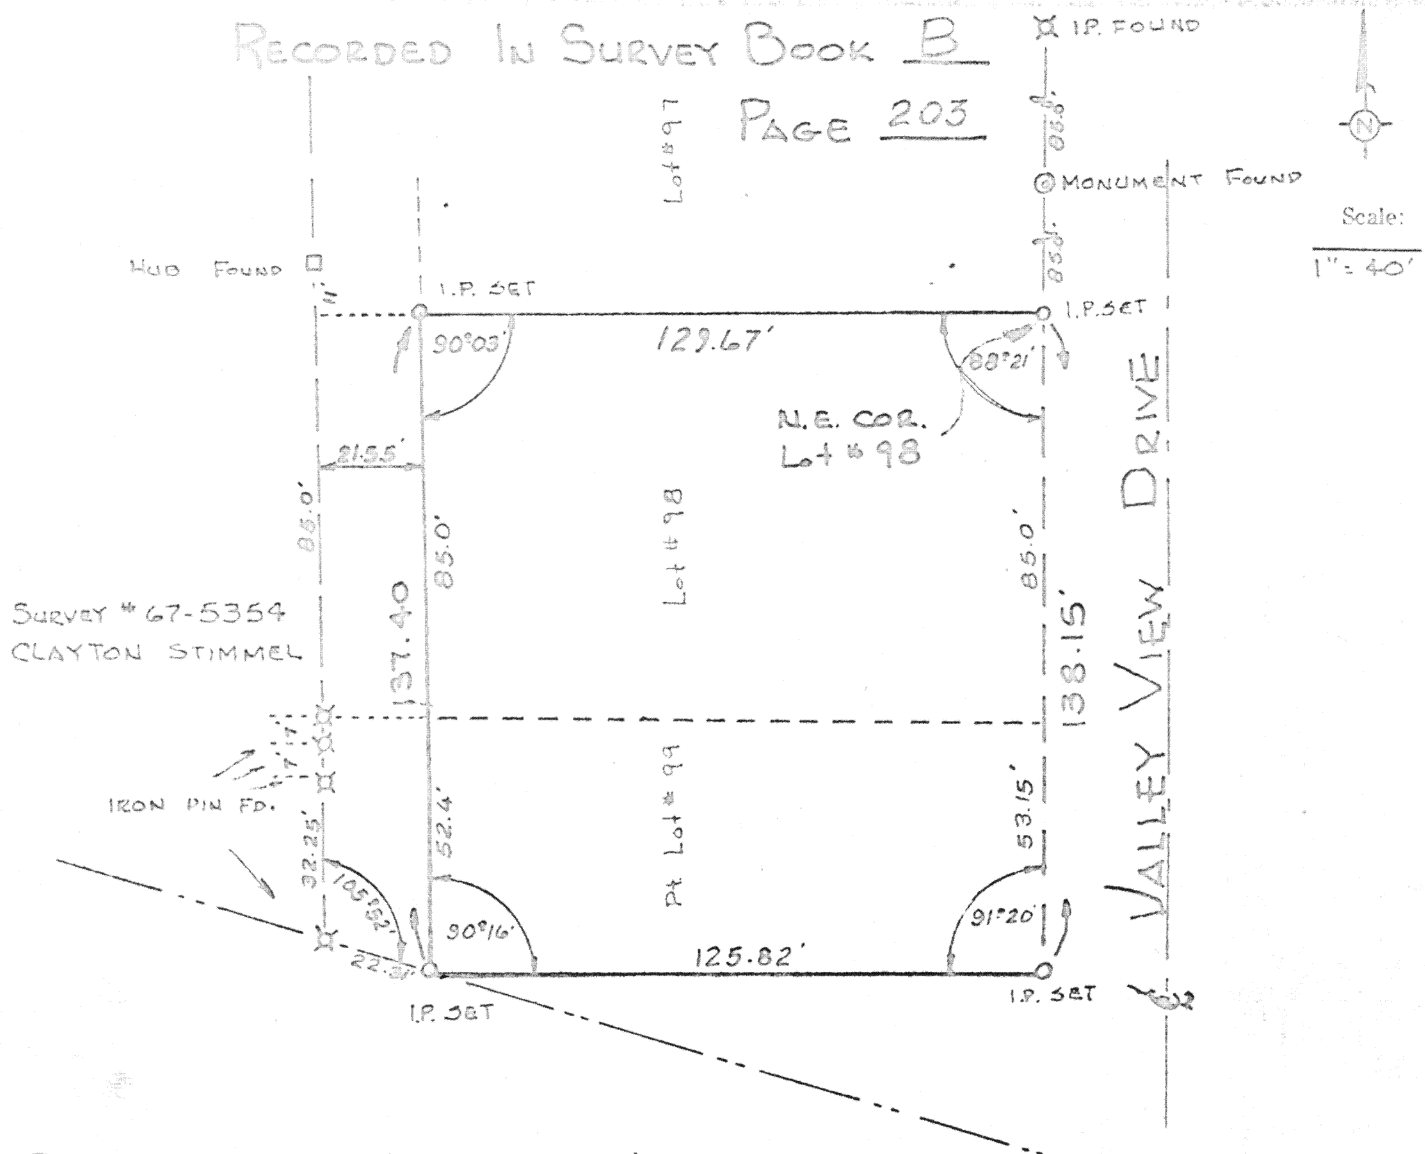

SURVEY OF LOT # 98 & PT. LOT 99
KELLEY'S THIRD OAKWOOD SUBDIVISION
PLAT BOOK B2 PAGE 75
DUCHOUQUET TOWNSHIP
SECTION 30
AUGLAIZE CO. OHIO
WAPAKONETA - OHIO

Thomas W. Stimel

Signature by a representative of the County Engineer's Dept.
denotes that this plat meets tax map plat requirements.
Signed: _____ Date _____

Signature by a (representative of the) County Commissioner(s)
denotes approval of this plat.
Signed: _____ Date _____

Signature by a representative of the County Health Dept.
denotes compliance with Health Regulations.
Signed: _____ Date _____

Signature by a representative of the Auglaize County Regional
Planning Commission denotes approval of this plat.
Signed: _____ Date _____

Thomas W. Stimel
LAND SURVEYING
WAPAKONETA & BOTKINS, OHIO



Client ED. STROEBEL
County AUGLAIZE Twp. DUCHOUQUET Sec. 30
Drawn by G.E.M. Scale 1" = 40' Drwg. No. 76-229
Checked by _____ Date 4-22-76
Sheet 1 of 2

RECORDED IN INDEX BOOK 5



Scale:

Being parts of lots Number 99 and 98 of Kelly's Third Oakwood Subdivision as recorded in Plat Book 82, Page 75 Duchouquet Township, Section 30, Auglaize County, Wapakoneta, Ohio and being further described as follows:

Commencing at an iron pin at the North East corner of lot Number 98 and place of beginning. Thence South with the West right-of-way line of Vallerview Drive a distance of 138.15 feet to an iron pin. Thence Westward with an interior angle of $91^{\circ}20'$ a distance of 125.82 feet to an iron pin. Thence Northward with an interior angle of $90^{\circ}19'$ a distance of 137.40 feet to an iron pin and the North line of lot 98 of said subdivision. Thence Eastward with said North line an interior angle of $90^{\circ}03'$, a distance of 129.67 feet to an iron pin and place of beginning.

Survey recorded in Book B, Page 203 of the Auglaize County Records of Surveys.

Survey and description prepared by Thomas W. Steinke P.S. #6177

Signature by a representative of the County Engineer's Dept. denotes that this plat meets tax map plat requirements. Signed: _____ Date _____	Signature by a (representative of the) County Commissioner(s) denotes approval of this plat. Signed: _____ Date _____
Signature by a representative of the County Health Dept. denotes compliance with Health Regulations. Signed: _____ Date _____	Signature by a representative of the Auglaize County Regional Planning Commission denotes approval of this plat. Signed: _____ Date _____
Client _____ County _____ Twp. _____ Sec. _____ Drawn by _____ State _____ Drwg. No. _____ Checked by _____ Date _____ Sheet _____ of _____ (T _____ S _____ R _____)	