


SECTION 6
WASHINGTON TWP
AUGLAIZE CO.

RECORDED IN SURVEY BOOK D, PAGE 207 - AUG. CO. ENG. OFFICE

SE. COR. ~ S.W. QTR.
SEC. 6, AUGLAIZE CO.
TOWN 6-S ~ RANGE 5-E.

Scale:
1"=60'

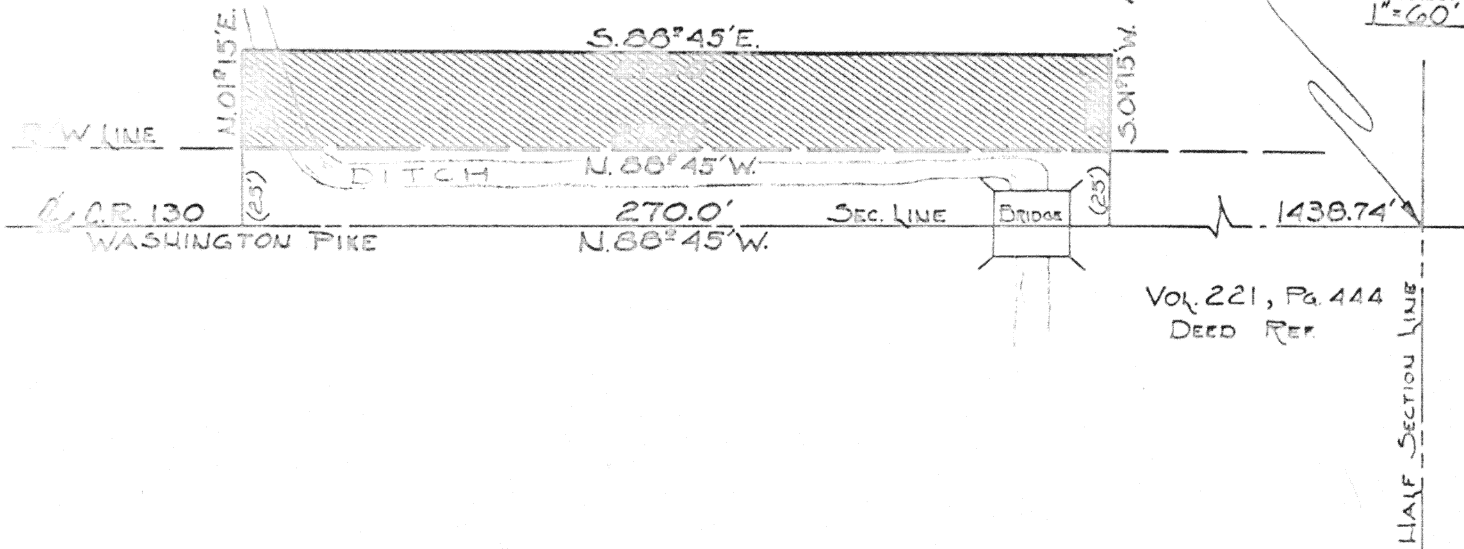

Commencing at the South East corner of the South West quarter of Section 6, said point being in the center of C.R. #130 (Washington Pike).
Thence North 88°45' West with the center of C.R. 130 and the south line of Section 6, a distance of 1438.74 feet to a point.
Thence North 01°15' East, a distance of 25.0 feet to the north R/W line of C.R. #130 and the PLACE OF BEGINNING.
Thence North 88°45' West with said R/W line, a distance of 270.0 feet to a point.
Thence North 01°15' East, a distance of 35 feet to a point.
Thence South 88°45' East, a distance of 270.0 feet to a point.
Thence South 01°15' West, a distance of 35.0 feet to a point in the north R/W line of C.R. #130 and the PLACE OF BEGINNING.

Containing in all 0.217 Acres (0.124 Acre being farmable).

Survey recorded in Survey Book B, Page 207 of the Auglaize County Engineer's survey records.

Thomas W. Stank #6177

Signature by a representative of the County Health Dept. denotes compliance with Health Regulations.
Signed: _____ Date _____

Signature by a representative of the Auglaize County Regional Planning Commission denotes approval of this plat.
Signed: _____ Date _____

Signature by a representative of City with 3 mile limit jurisdiction or Twp. Trustees or Village with zoning jurisdiction denotes approval of this plat. Signed: _____
for political S. D. of: _____ Date _____

Signature by a representative of the County Engineer's Dept. denotes that this plat meets tax map plat requirements.
Signed: _____ Date _____

AUGLAIZE COUNTY
A-8 SURVEY CREW

Client BETTY SUOMAN
County AUGLAIZE Twp. WASHINGTON Sec. 6
Drawn by JOHN J. Scale 1"=60' Drwg. No. _____
Checked by _____ Date MAY 4, 1976
Sheet 1 of 1

207

(T. Co. 207