


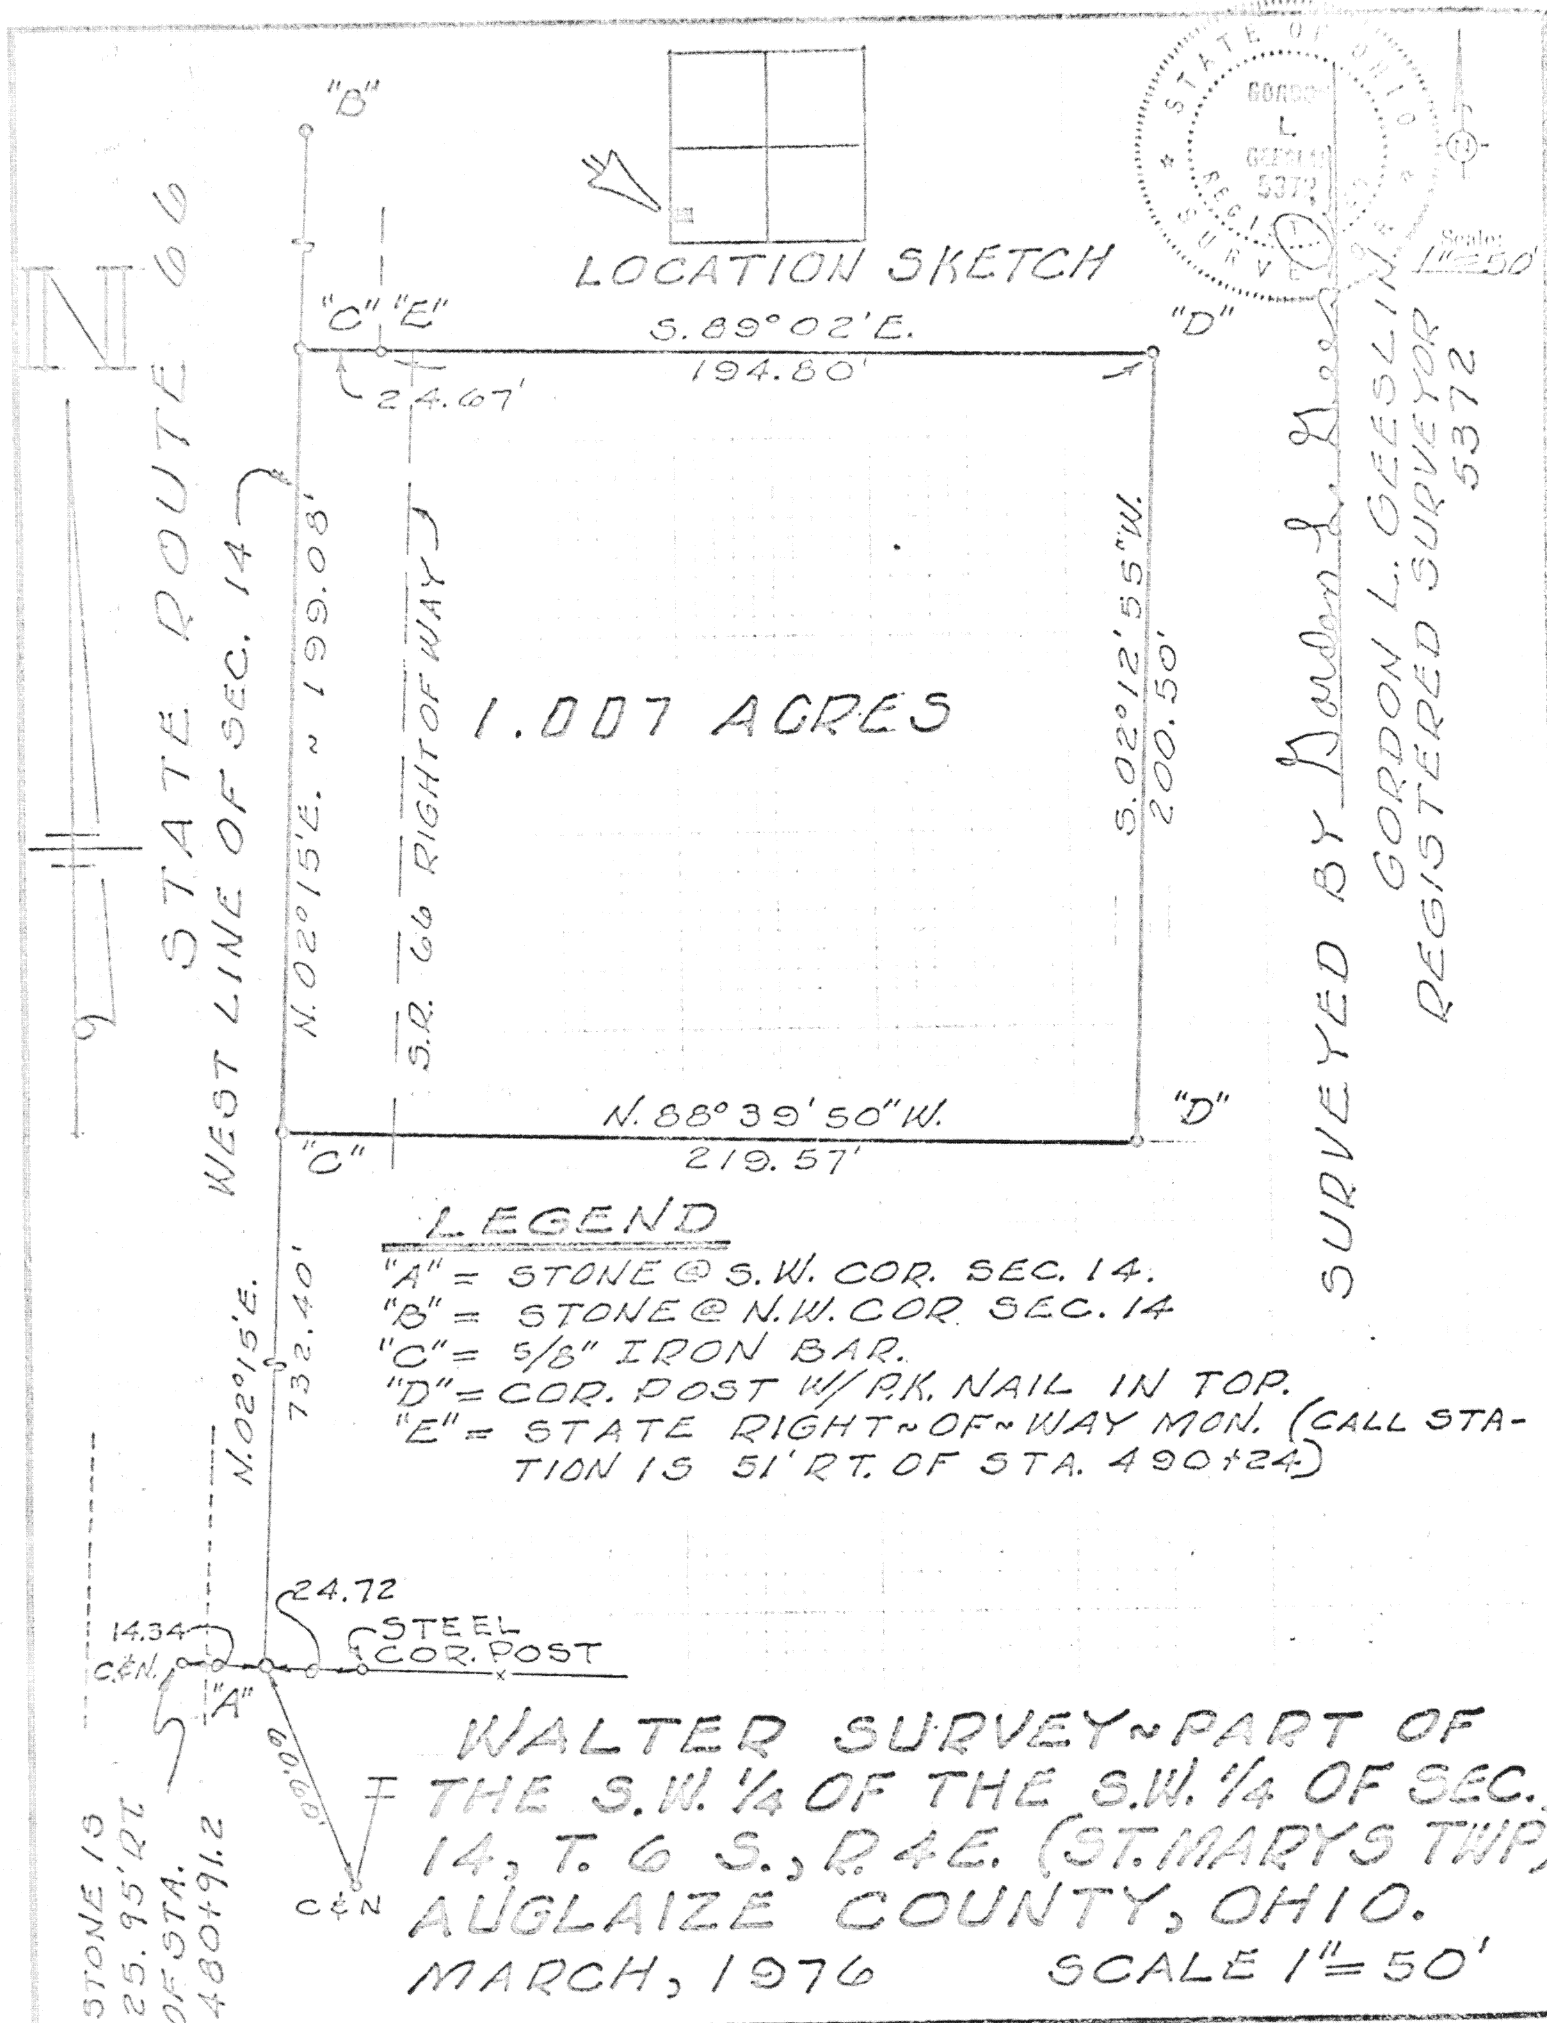

Signature by a representative of the County Engineer's Dept. denotes that this plat meets tax map plat requirements.
Signed: _____ Date _____

Signature by a (representative of the) County Commissioner(s) denotes approval of this plat.
Signed: _____ Date _____

Signature by a representative of the County Health Dept. denotes compliance with Health Regulations.
Signed: _____ Date _____

Signature by a representative of the Auglaize County Regional Planning Commission denotes approval of this plat.
Signed: _____ Date _____

GORDON L. GEESLIN
REG. SURVEYOR

Client TOM WALTER
County AUGLAIZE Twp. ST. MARYS Sec. 14
Drawn by _____ Scale 1" = 50' Drawn No. _____
Checked by _____ Date 2/12/76
Sheet 1 of 2 (T 6)

208

208

March 12, 1976

SURVEY DESCRIPTION

Being a parcel of land situated in St. Marys Township, Auglaize County, Ohio, in the southwest quarter of the southwest quarter of Section 14, Township 6 South, Range 4 East. Being more particularly described as follows:

Scale: _____

Commencing for reference at the corner stone at the southwest corner of said Section 14-

Thence, north 02°15' east, along the west line of the southwest quarter of said Section 14, a distance of seven hundred thirty-two and 40/100 (732.40) feet to a 5/8 inch iron bar. Said point being the place of beginning for the parcel to be conveyed by this instrument-

Thence, continuing north 02°15' east, along the last described line, a distance of one hundred ninety-nine and 08/100 (199.08) feet to a 5/8 inch iron bar-

Thence, south 89°02' east, a distance of two hundred nineteen and 47/100 (219.47) feet to a corner post-

Thence, south 02°12'50" west, a distance of two hundred and 50/100 (200.50) feet to a corner post-

Thence, north 88°39'50" west, a distance of two hundred nineteen and 57/100 (219.57) feet to the place of beginning.

Containing 1.007 acres of land more or less.

Subject to 0.154 acre in State Route 66 right-of-way and all other easements and right-of-way of record.

The west line of the southwest quarter of Section 14 was assumed to bear north 02°15' east. All other bearings were calculated from angles turned.

Reference is made to a survey of this area by Gordon L. Geeslin, Registered Surveyor 5372, dated March, 1976, on file in the County Engineer's Office.

Surveyed by

Gordon L. Geeslin

Gordon L. Geeslin
Registered Surveyor 5372



Signature by a representative of the County Engineer's Dept.
denotes that this plat meets tax map plat requirements.
Signed: _____ Date: _____

Signature by a (representative of the) County Commissioner(s)
denotes approval of this plat.
Signed: _____ Date: _____

Signature by a representative of the County Health Dept.
denotes compliance with Health Regulations.
Signed: _____ Date: _____

Signature by a representative of the Auglaize County Regional
Planning Commission denotes approval of this plat.
Signed: _____ Date: _____

Gordon L. Geeslin
Registered Surveyor
St. Marys, Ohio 45885

Client Tom Walter
County Auglaize Twp. St. Marys Sec. 14
Drawn by _____ Scale _____ Drwg. No. _____
Checked by _____ Date 3/12/76
Sheet 2 of 2