



REF SURVEY # 68-5417 C.H.S.

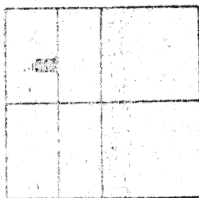

TOWN 5-S
RANGE 6-E
SECTION 14
DUCHOUQUET TWP.
AUGLAIZE CO.
OHIO

- = IRON PIN SET
- ✕ = IRON PIN FOUND
- = R.R. SPIKE SET
- ✕ = R.R. SPIKE FOUND

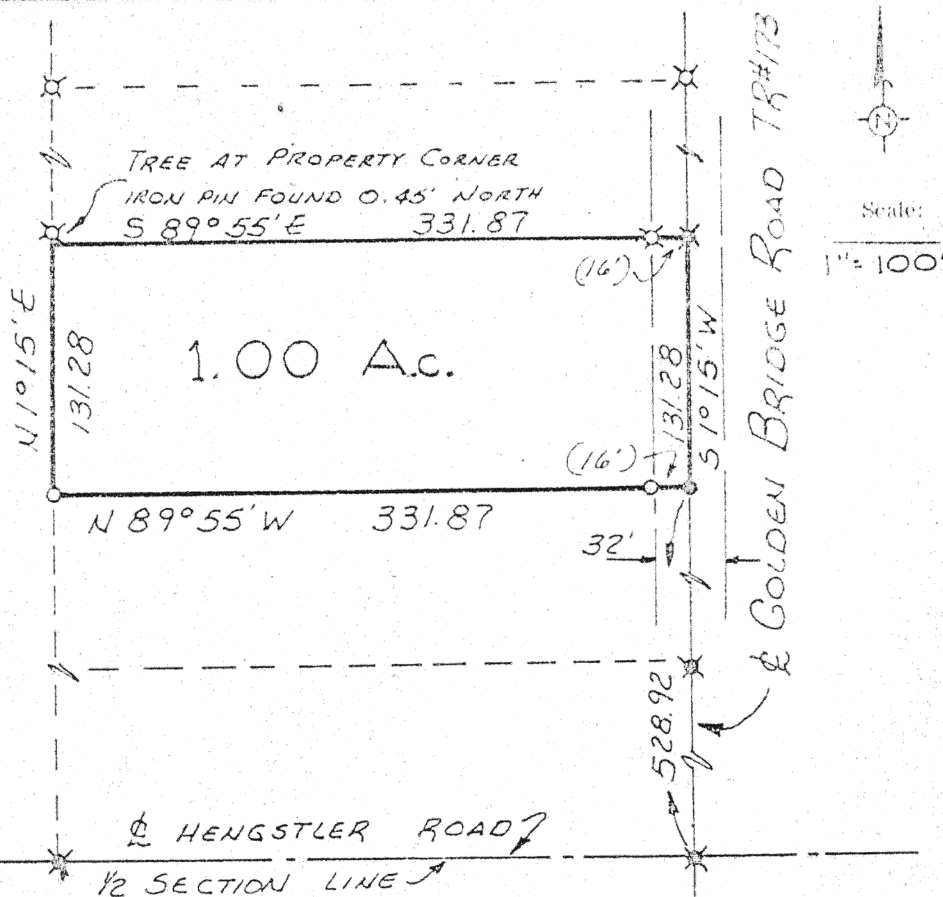

Being 1.00 Acre located in the north west quarter of Section 14, Town 5-S, Range 6-E, Duchouquet Township, Auglaize County, Ohio and being further described as follows: Commencing at the intersection of Hengstler Road (half section line) and Golden Bridge Road TR #173. Thence North 1° 15' East with the center of TR #173, a distance of 528.92 feet to a R.R. spike and PLACE OF BEGINNING. Thence North 89° 55' West, passing through an iron pin at 16.0 feet, a total distance of 331.87 feet to an iron pin. Thence North 1° 15' East, 131.28 feet to an iron pin. Thence South 89° 55' East, passing through an iron pin at 315.87 feet, a total of 331.87 feet to a R.R. spike in the center of TR #173. Thence South 1° 15' West with said center line, a distance of 131.28 feet to a R.R. spike and PLACE OF BEGINNING. Containing in all 1.00 Acre and being subject to all local easements and R/W of record.

Survey and description prepared by Thomas W. Steinke

Signature by a representative of the County Engineer's Dept. denotes that this plat meets tax map plat requirements. Signed: _____ Date _____	Signature by a (representative of the) County Commissioner(s) denotes approval of this plat. Signed: _____ Date _____
Signature by a representative of the County Health Dept. denotes compliance with Health Regulations. Signed: _____ Date _____	Signature by a representative of the Auglaize County Regional Planning Commission denotes approval of this plat. Signed: _____ Date _____
Client <u>RENE JEANNERET</u> County <u>AUGLAIZE</u> Twp. <u>DUCHOUQUET</u> Sec. <u>14</u> Drawn by <u>DWS</u> Scale <u>1" = 100'</u> Drwg. No. <u>76-211</u> Checked by _____ Date <u>MARCH 1976</u> Sheet <u>1</u> of <u>1</u> (T 5 S 26 E)	

211

211