


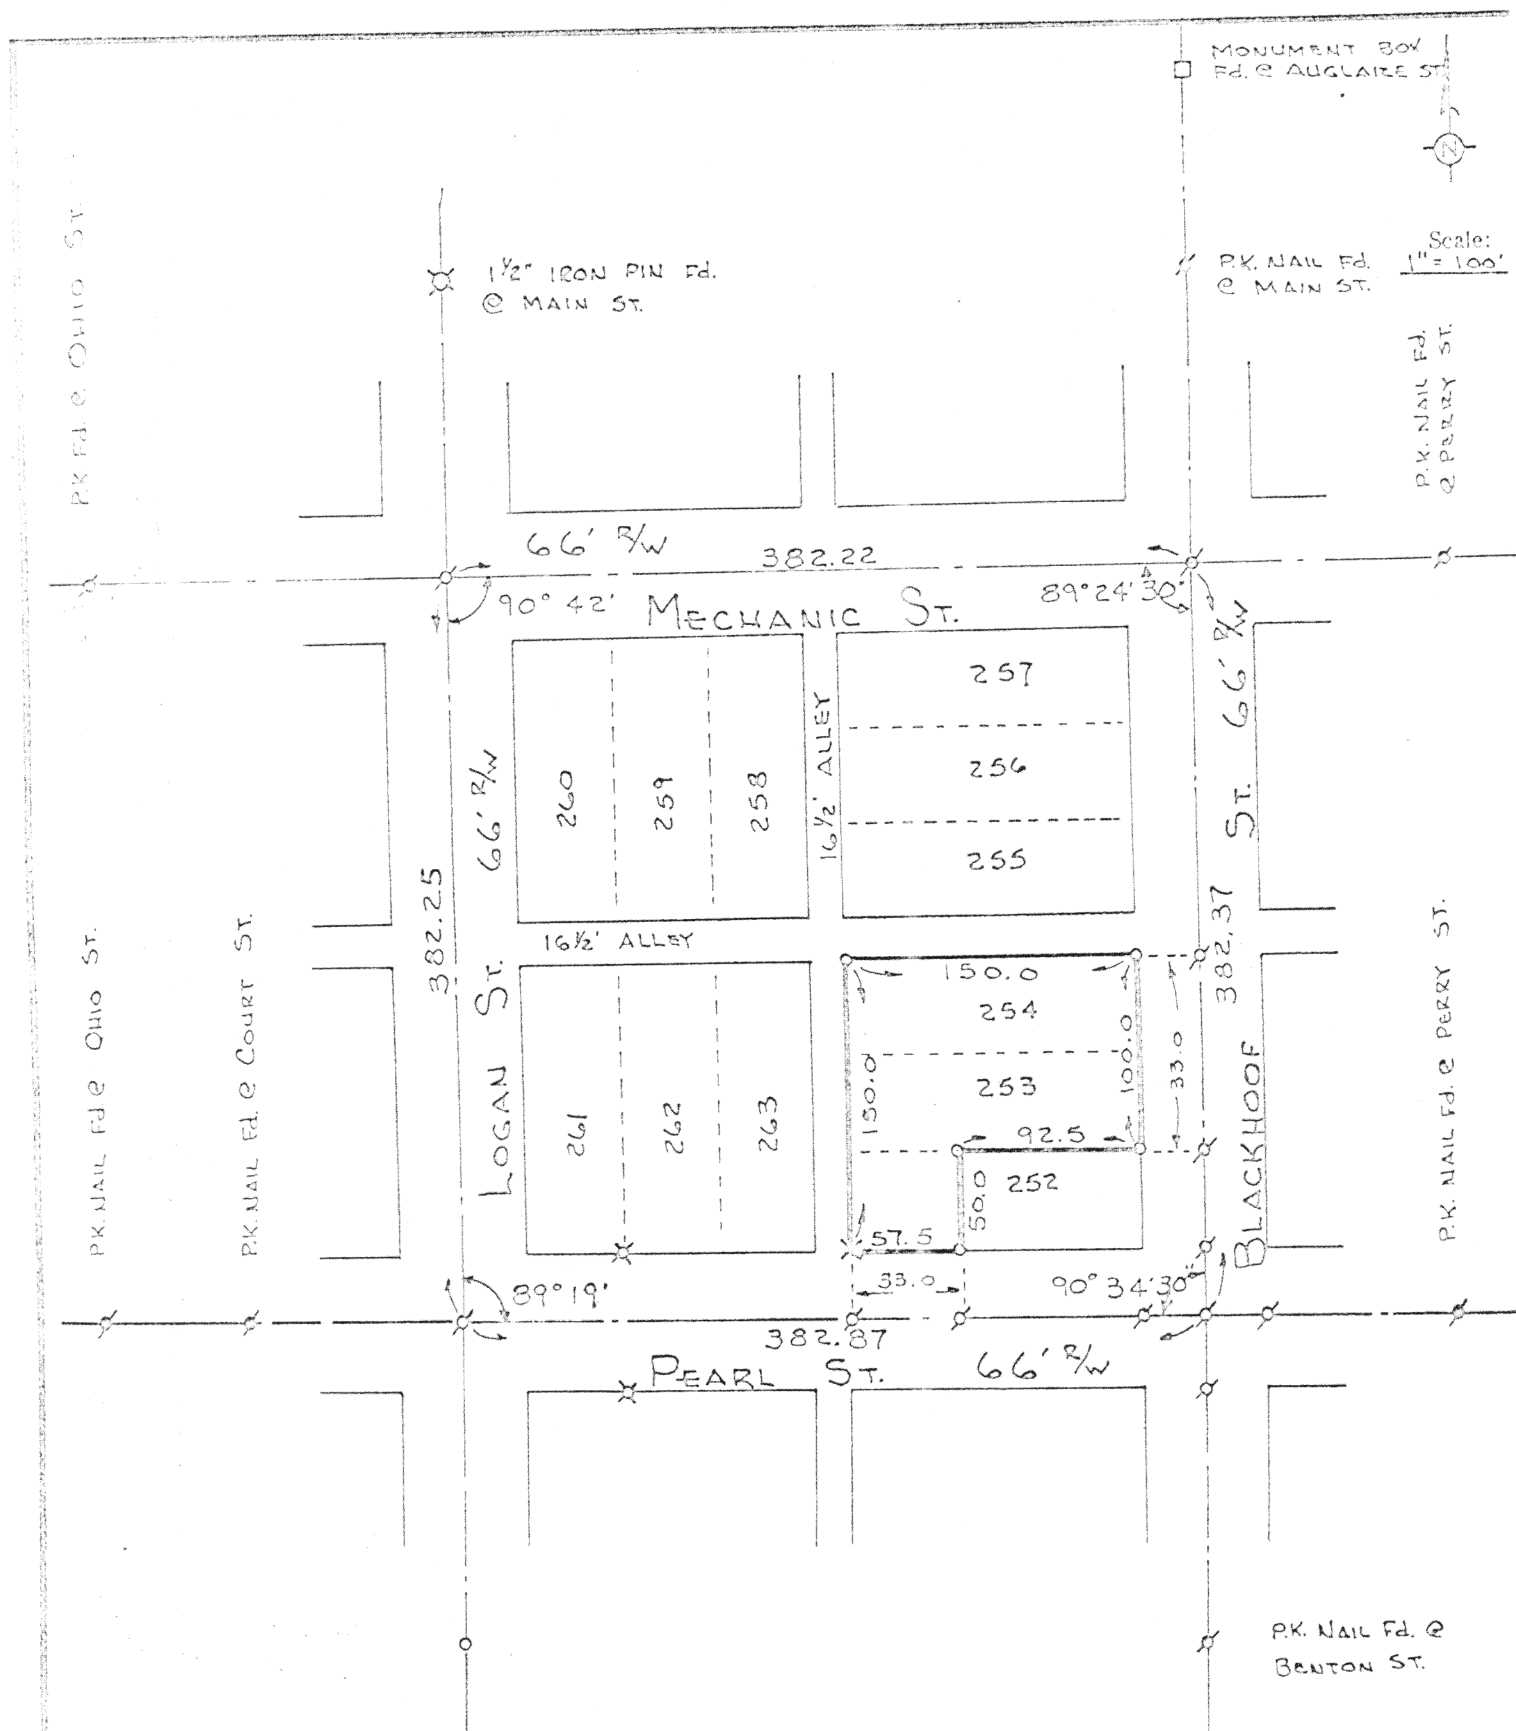

O = IRON PIN SET
 X = IRON PIPE FD.
 ⚡ = P.K. NAIL SET
 ⚡ = P.K. NAIL FD.
 X = CROSS CUT IN CURB

CLAYTON H. STIMMEL - CO. ENGINEER

Thomas W. Steinke
 THOMAS W. STEINKE - CO. SURVEYOR
 #6177

Signature by a representative of the County Engineer's Dept.
 denotes that this plat meets tax map plat requirements.
 Signed: _____ Date: _____

Signature by a (representative of the) County Commissioner(s)
 denotes approval of this plat.
 Signed: _____ Date: _____

Signature by a representative of the County Health Dept.
 denotes compliance with Health Regulations.
 Signed: _____ Date: _____

Signature by a representative of the Auglaize County Regional
 Planning Commission denotes approval of this plat.
 Signed: _____ Date: _____

AUGLAIZE COUNTY
 A - 8
 SURVEY CREW

Client AUGLAIZE COUNTY JAIL
 County AUGLAIZE Twp. DUGHOUGH Sec. 32
 Drawn by JES Scale 1" = 100' Drwg. No. _____
 Checked by _____ Date APRIL 27, 1976
 Sheet _____ of _____ (T 5 S 1 R 6 E)