


THOMAS E. KUCK
ENGINEERING AND SURVEYS
REGISTERED ENGINEER NO. 28943
REGISTERED SURVEYOR NO. 4996
1820 BIBLE ROAD - LIMA, OHIO
PHONE 225-6871

CLIENT % Red Kuck Real Company
Gale Roudbaugh to Marvin Netderman
COUNTY Auzlaize TOWNSHIP St. Marys
SECTION 28-T-6-S-R-4-E LOT NO.
DATE 4-7-73 COMPUTED BY T.K. SURVEYED BY J.W.B.
SHEET NO. 1 OF 2

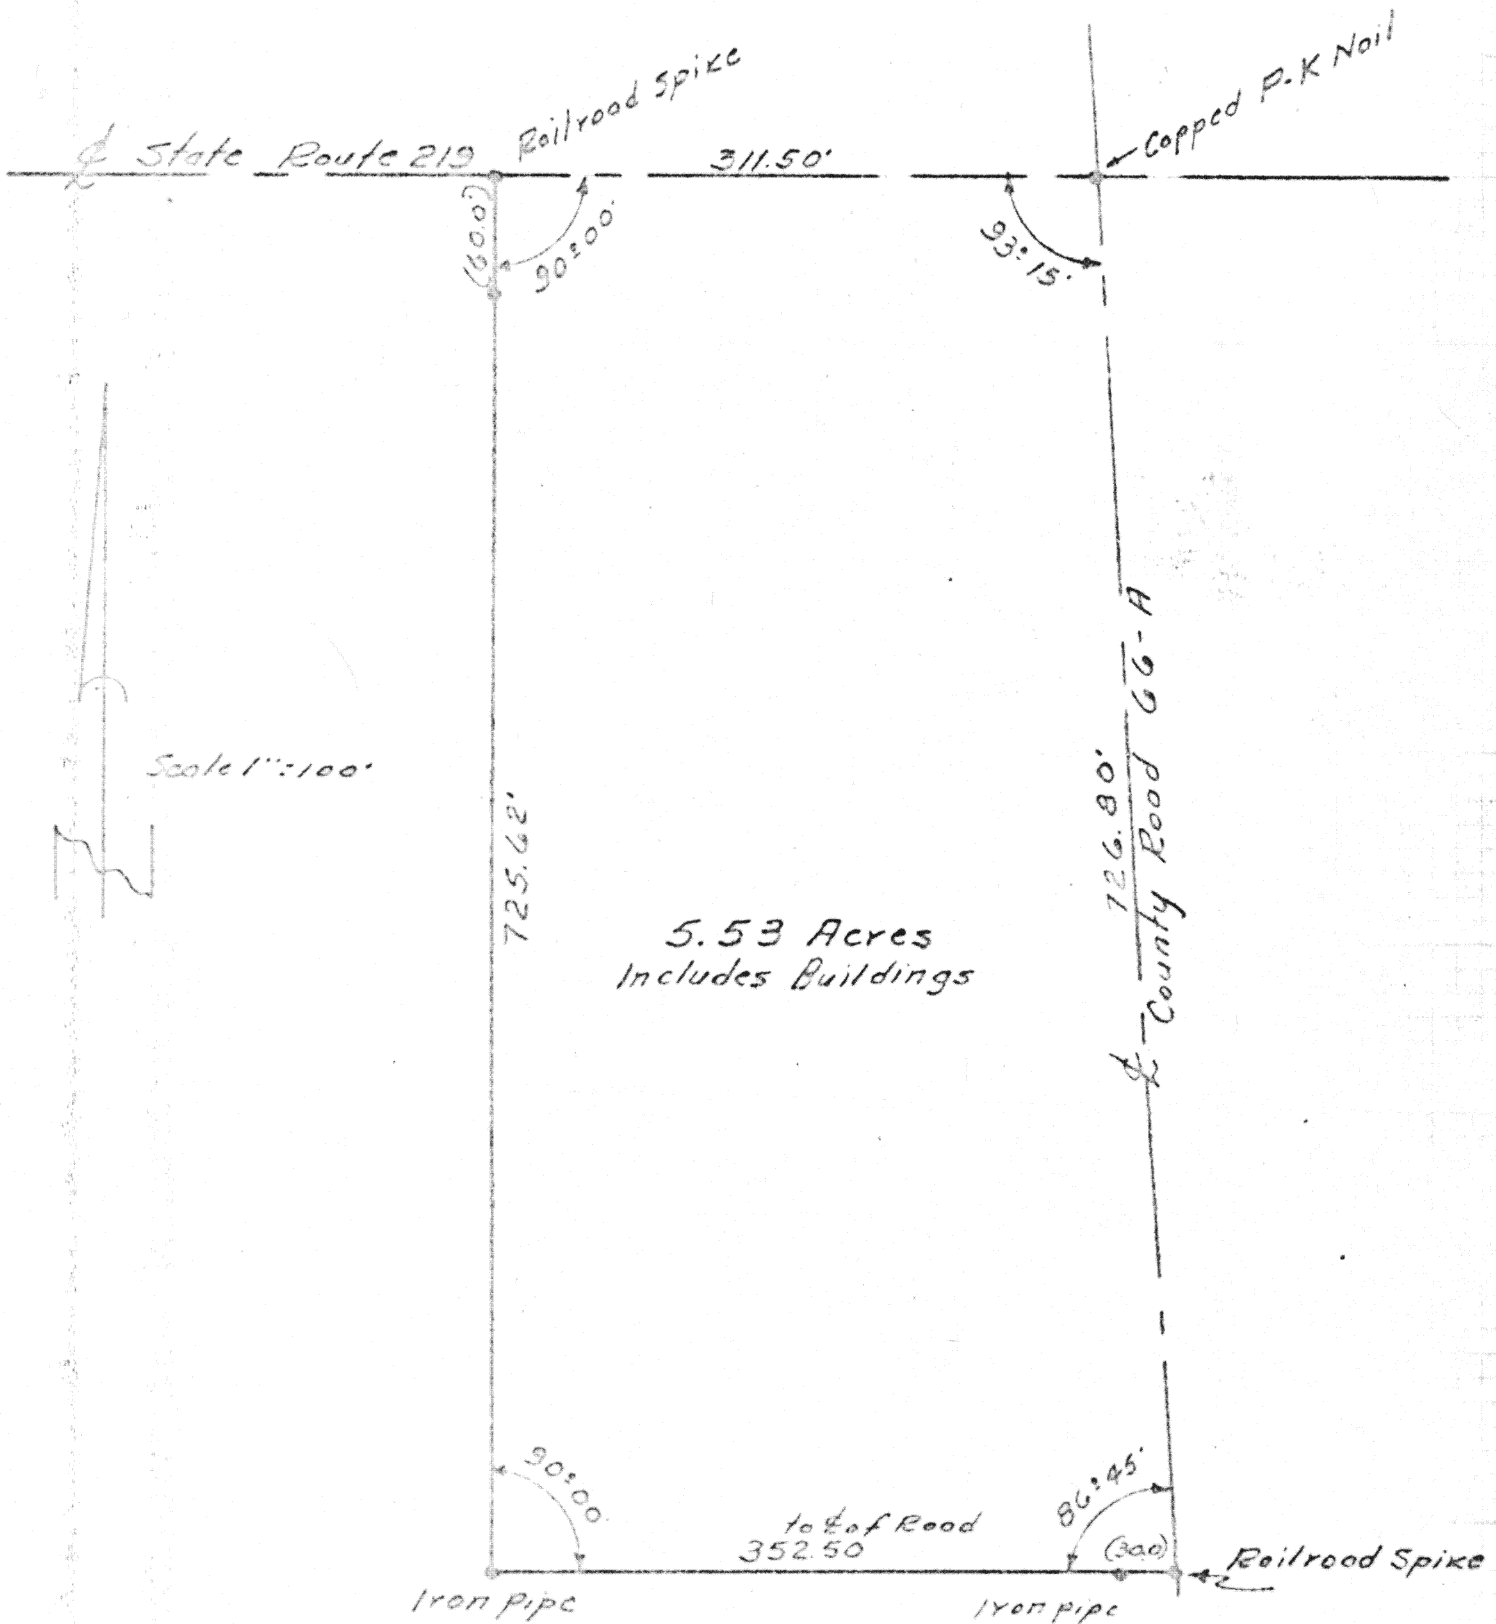

THOMAS E. KUCK
ENGINEERING AND SURVEYS
REGISTERED ENGINEER NO. 28943
REGISTERED SURVEYOR NO. 4996
1820 BIBLE ROAD - LIMA, OHIO
PHONE 225-6871

% Red Kuck Real Estate Company
CLIENT Gale Roudbaugh to Marvin Meddeman
COUNTY Auglaize TOWNSHIP St. Marys
SECTION 28-T-6-S-R-4-E LOT NO. _____
DATE 4-7-73 COMPUTED BY T.K. SURVEYED BY J.W.E.
SHEET NO. 2 OF 2

Surveyors Description

The following tract of land is part of the Northeast Quarter of Section 28-T-6-S-R-4-E St. Marys Township, Auglaize County, Ohio, and is more particularly described as follows.

The PLACE OF BEGINNING being a capped P-K nail at the intersecting centerlines of County Road 66-A and State Route 219.

Thence in a Westerly direction along the center of State Route 219, 311.50 feet to a Railroad Spike.

Thence in a Southerly direction with an internal angle of $90^{\circ}00'$, 725.62 feet to an iron pipe.

Thence in a Easterly direct on with an internal angle of $90^{\circ}00'$, 352.50 feet to a Railroad Spike in the center of County Road 66-A.

Thence in a northwesterly direction with an internal angle of $86^{\circ}45'$ along the center of County Road 66-A, 726.80 feet to the capped P-K nail at the intersecting centerlines of County Road 66-A and State Route 219, which was the PLACE OF BEGINNING.

The above described tract of land contains 5.53 acres more or less subject to all legal highways and easements of record.

Marvin Meddeman