

Surveyors Description

The following described tract of land is part of the Southeast Quarter of Section 1, Town 5, South, Range 6, East, Duchouquet, Township, Auglaize, County, Ohio, and is more particularly described as follows.

Commencing at the Stone at the Northeast Corner of the Southeast Quarter of Section 1, Duchouquet, Township, (stone being at the intersecting center lines of Township Road # 196 formerly Freymuth Road and County Road # 191 formerly Town-Line-Lima Road,) Thence South along the center of County Road # 191, (formerly Town-Line-Lima Road) 1699.00 feet to a Railroad Spike, this being the PLACE OF BEGINNING.



Thence continuing South along the center of County Road # 191, (formerly Town-Line-Lima Road) 200.00 feet to a Railroad Spike.

Thence West (passing thru an iron pipe set at 25.00 feet) 217.80 feet to an iron pipe.

Thence North 200.00 feet to an iron pipe.


Thence East (passing through an iron pipe set at 187.80 feet) 217.80 feet to the railroad spike in the center of County Road #191, formerly Townline Lima Road, which was the PLACE OF BEGINNING.

The above described tract of land contains 1.00 acres of which 0.137 acres has been dedicated to the public for highway purposes and is subject to all legal easements of record.

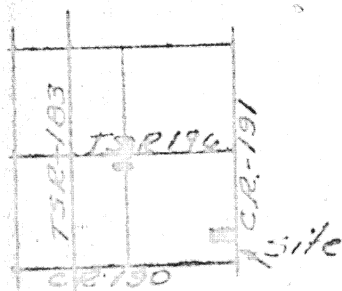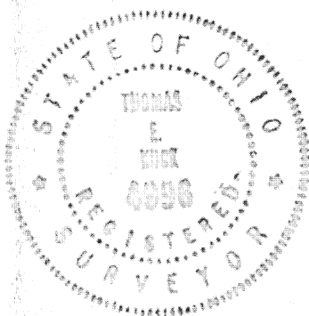

Bearings Determined by Assuming CR 191 as being North & South

Richard Burden Owner

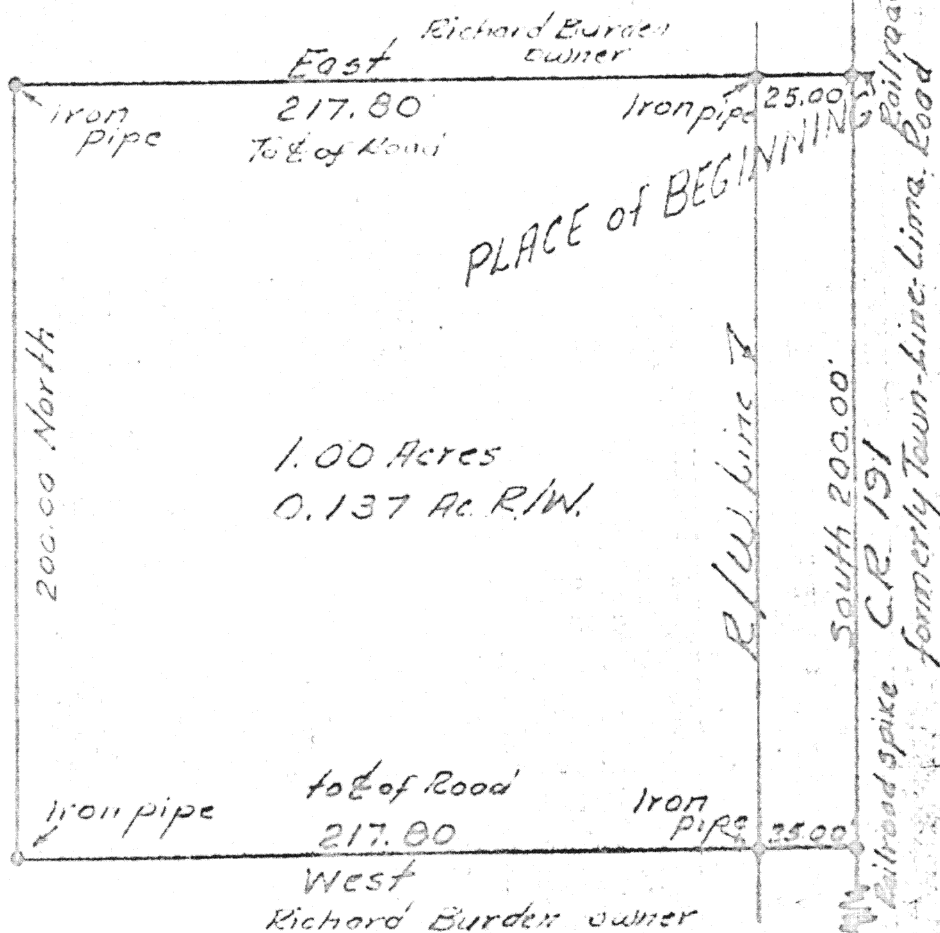

Signature by a representative of the County Engineer's Dept. denotes compliance with map plat requirements. Signed: Sheldon Shumaker Date 5-21-76

Signature by a (representative of the) County Commissioner(s) denotes approval of this plat. Signed: _____ Date _____

Signature by a representative of the County Health Dept. denotes compliance with Health Regulations. Signed: _____ Date _____

Signature by a representative of the Auglaize County Regional Planning Commission denotes approval of this plat. Signed: Sheldon Shumaker Date 5-21-76

246 Thomas E. Kuck Surveyor #4996

Client: Richard Burden to Dennis Burden
County: Auglaize Twp: Duchouquet Sec: 1
Drawn by: Jim Emrick Scale: 1" = 50' Dwg. No.: _____
Checked by: _____ Date: 5-15-76
Sheet: 1 of 1 (T.S. #) _____

246