


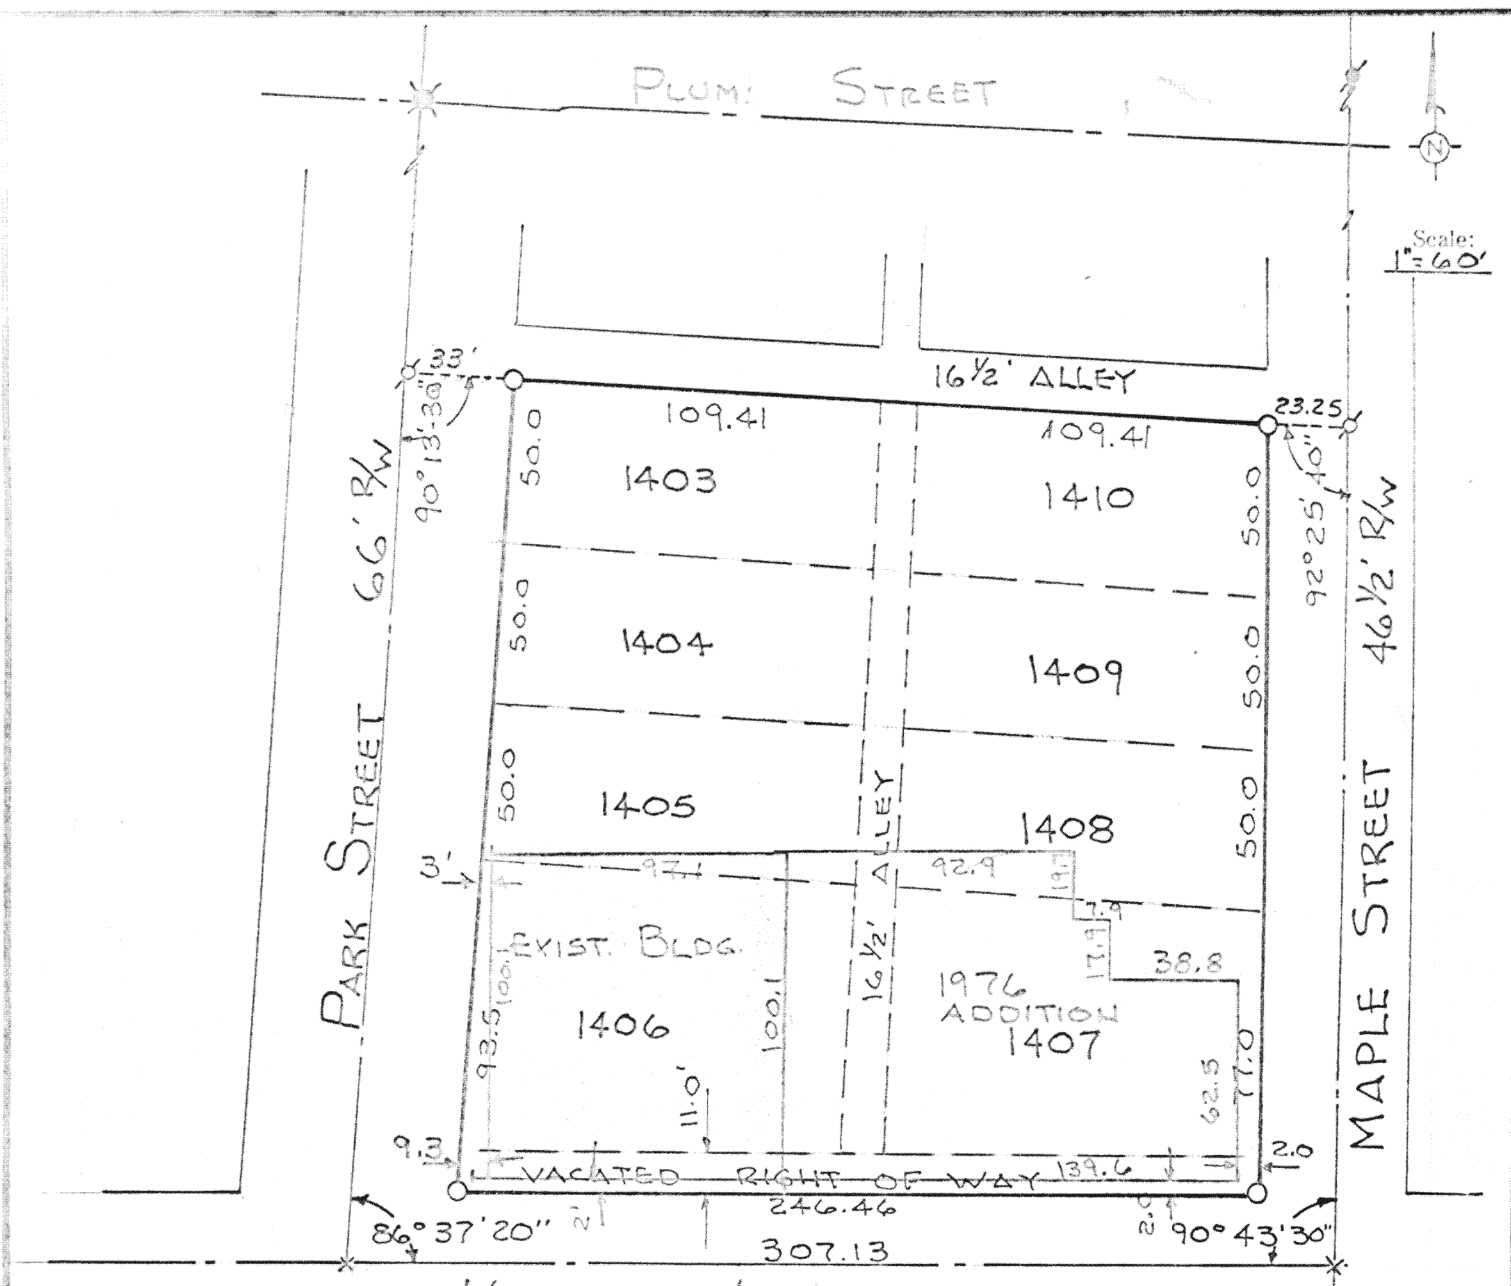

KREIN AVENUE
 SURVEY RECORDED IN SURVEY BOOK B PAGE 260

CITY OF WAPAKONETA - OHIO
 M. BROWNS ADDITION



RECORD OF ORDINANCES 8/183
 DEED BOOK 230
 PAGE 618



Signature by a representative of the County Engineer's Dept.
 denotes that this plat meets tax map plat requirements.
 Signed: _____ Date: _____

Signature by a (representative of the) County Commissioner(s)
 denotes approval of this plat.
 Signed: _____ Date: _____

Signature by a representative of the County Health Dept.
 denotes compliance with Health Regulations.
 Signed: _____ Date: _____

Signature by a representative of the Auglaize County Regional
 Planning Commission denotes approval of this plat.
 Signed: _____ Date: _____

260
 Thomas W. Steinke
 SURVEYING
 Wapakoneta, OHIO

Client SUPERIOR METAL ~ WAPAKONETA
 County AUGLAIZE Twp. DUCHOUGUET Sec. 32
 Drawn by gus Scale 1"=60' Drawn No. 16-215
 Checked by gus Date JUNE 1976
 Sheet 1 of 1 (T 5 S: R 6 E)