


RECORDED IN SURVEY BOOK B, PAGE 262 AT AUGLAIZE CO. ENG. OFFICE




Scale:
1"=60'

KELLEY'S
THIRD-OAKWOOD SUBDIVISION
WAPAKONETA, OHIO

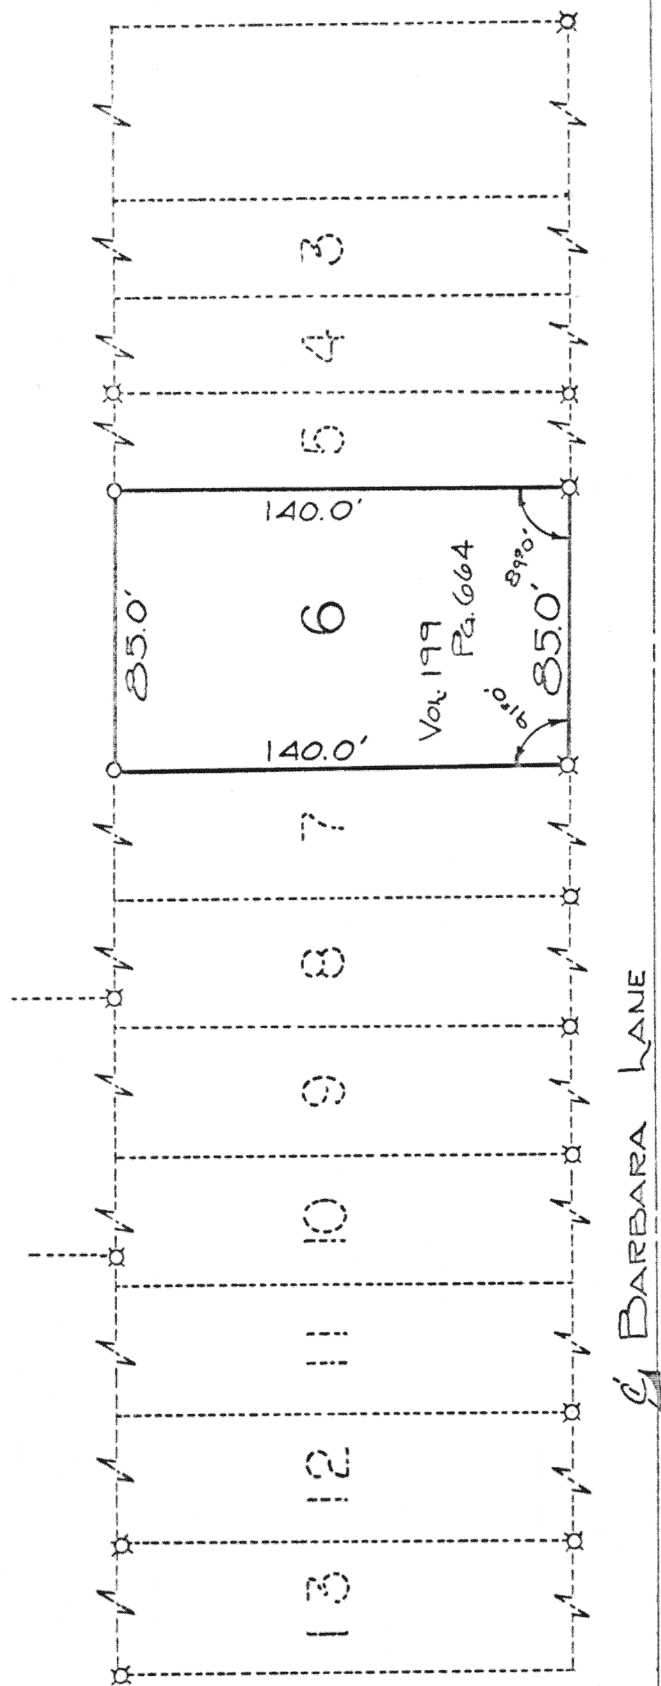

LEGEND

X.....IRON PIN FOUND
O.....IRON PIN SET

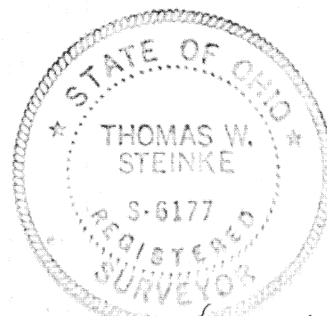

Thomas W. Steinke

Signature by a representative of the County Engineer's Dept.
denotes that this plat meets tax map plat requirements.
Signed: _____ Date _____

Signature by a (representative of the) County Commissioner(s)
denotes approval of this plat.
Signed: _____ Date _____

Signature by a representative of the County Health Dept.
denotes compliance with Health Regulations.
Signed: _____ Date _____

Signature by a representative of the Auglaize County Regional
Planning Commission denotes approval of this plat.
Signed: _____ Date _____

Thomas W. Steinke
LAND SURVEYING
WAPAKONETA & BOTKINS, OHIO

Client RICHARD CHADWICK
County AUGLAIZE Twp. DUCHOUQUET Sec. 30
Drawn by JOHN D. Scale 1"=60' Drwg. No. 76-255
Checked by _____ Date 6-10-76
Sheet 1 of 1 (T 5 S; R 6 E)