


Survey of Lot # 1965 - Meyer & Kuntzer Subdivision
Wapakoneta Ohio
Survey Recorded In Survey Book 'B' Page 1053


PINE STREET

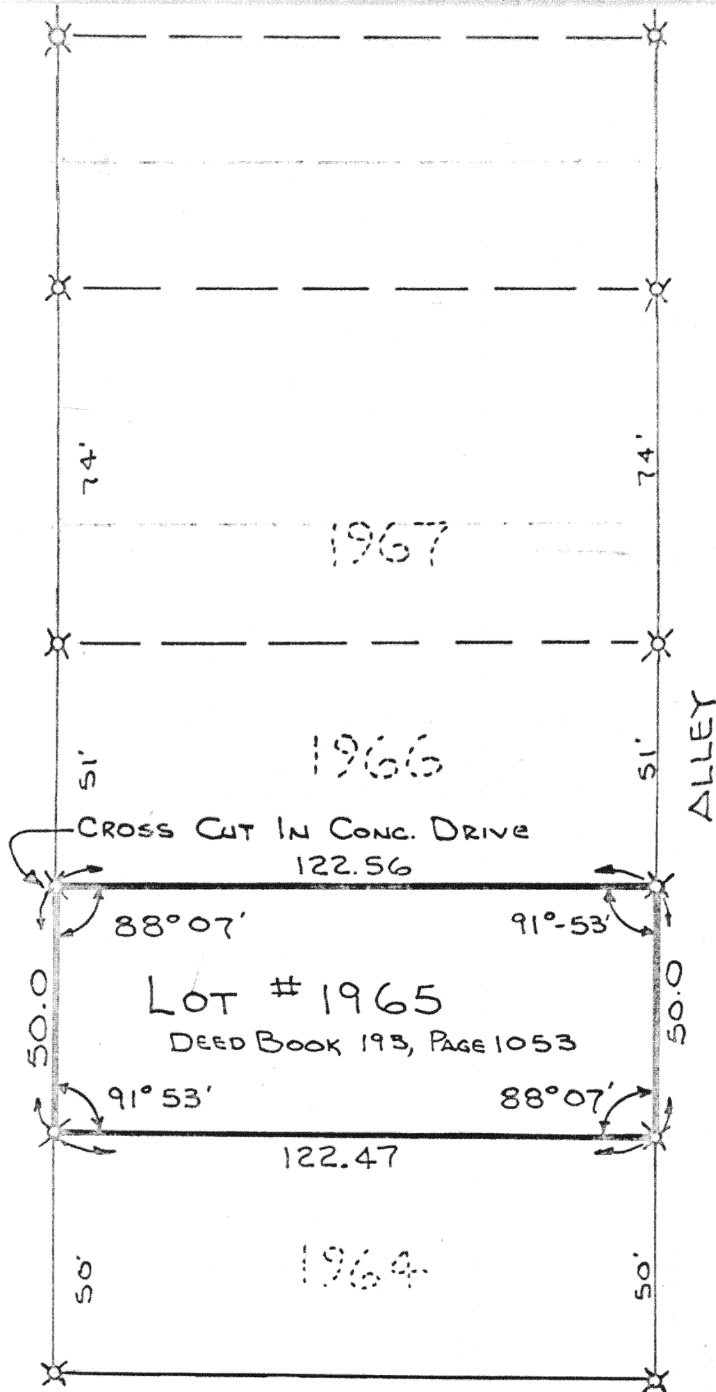

Scale:
1" = 40'

X = IRON PIN
OR PIPE
FOUND

RICE STREET
(RELOCATED BY ORDINANCE)

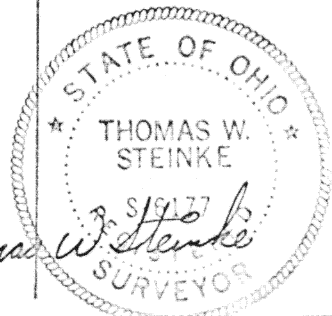

Signature by a representative of the County Engineer's Dept.
denotes approval of this plat.
Signed: _____ Date: _____

Signature by a (representative of the) County Commissioner(s)
denotes approval of this plat.
Signed: _____ Date: _____

Signature by a representative of the County Health Dept.
denotes compliance with Health Regulations.
Signed: _____ Date: _____

Signature by a representative of the Auglaize County Regional
Planning Commission denotes approval of this plat.
Signed: _____ Date: _____

263

263

Client ROY LUNTZ
County Auglaize Twp. Duchouquet Sec. 33
Drawn by JWS Scale 1" = 40' Drwg. No. 76-249
Checked by _____ Date JUNE 1976
Sheet 1 of 1
(T 5 S: R 6 E)

WAPAKONETA & BOTKINS, OHIO