
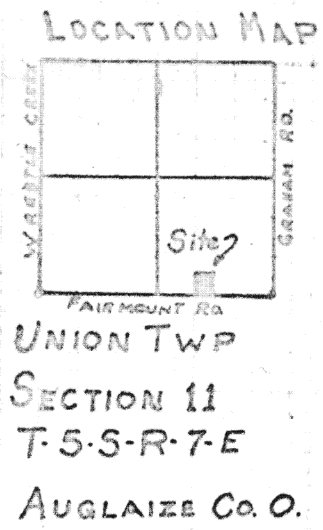


WRESTLE CREEK C.R. 180
N/S SEC. LINE SEC. 11

- LEGEND**
- R.R. SPIKE SET
 - ✕ R.R. SPIKE FOUND
 - IRON PIN SET
 - MONUMENT BOX
- MAGNETIC BEARING

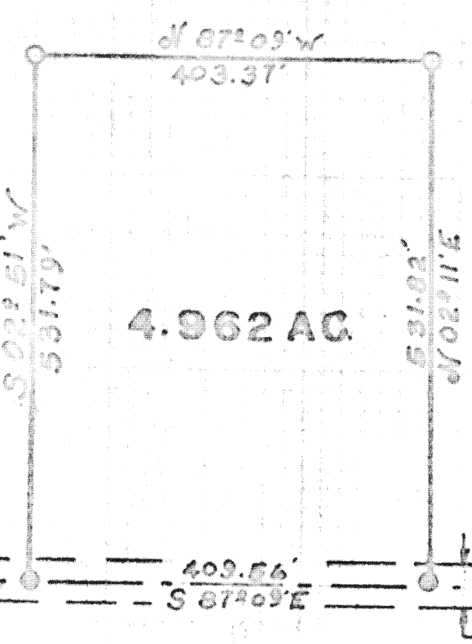

SURVEY BOOK "B" PAGE 279

Being 4.962 Acres located in the S.E. $\frac{1}{4}$ of Section 11, T-5-S, R-7-E, Union Township, Auglaize County, Ohio and being further described as follows: Commencing at a railroad spike located at the S.E. corner of Section 11. Thence with a magnetic bearing North $87^{\circ} 09'$ West along the south line of Section 11 and the center of C.R.# 180 (Fairmont Road) a distance of 1329.9 feet to a railroad spike and PLACE OF BEGINNING. Thence North $02^{\circ} 11'$ East, a distance of 531.82 feet to an iron pin. Thence North $87^{\circ} 09'$ West, a distance of 403.37 feet to an iron pin. Thence South $02^{\circ} 51'$ West, a distance of 531.79 feet to a railroad spike in the center of C.R.# 180 and the south line of Section 11. Thence South $87^{\circ} 09'$ East with said center line and section line, a distance of 409.56 feet to a railroad spike and PLACE OF BEGINNING. Containing in all 4.962 Acres and being subject to all legal easements and R/W of record.

Survey recorded in Survey Book "B" Page 279 of the Auglaize County Survey Records.

Survey and Description prepared by Thomas W. Steinke # 6177



Thomas W. Steinke

Signature by a representative of the County Engineer's Dept. denotes that this plat meets tax map plat requirements.
Signed: _____ Date _____

Signature by a (representative of the) County Commissioner(s) denotes approval of this plat.
Signed: _____ Date _____

Signature by a representative of the County Health Dept. denotes compliance with Health Regulations.
Signed: _____ Date _____

Signature by a representative of the Auglaize County Regional Planning Commission denotes approval of this plat.
Signed: _____ Date _____

Thomas W. Steinke
LAND SURVEYING
279
AUGLAIZE COUNTY, OHIO

Client DOUG WHELSTONE
County AUGLAIZE Twp. UNION Sec. 11
Drawn by G.E.M. Scale 1"=200' Drwg. No. 76-256
Checked by _____ Date JUNE 2, 1977
Sheet 1 of 1