
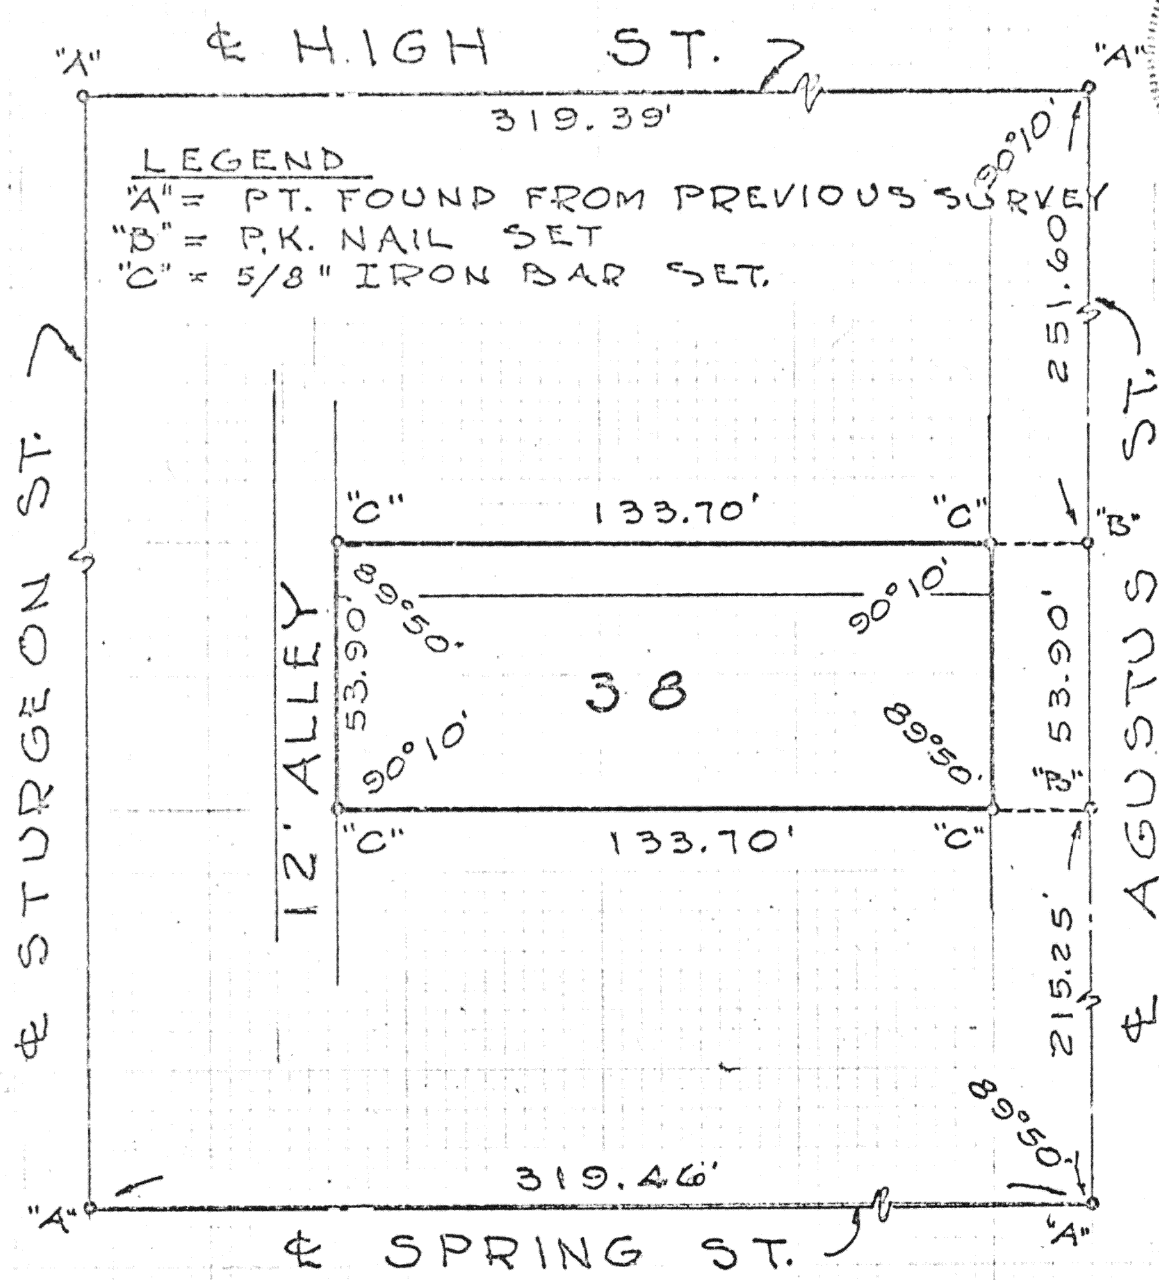


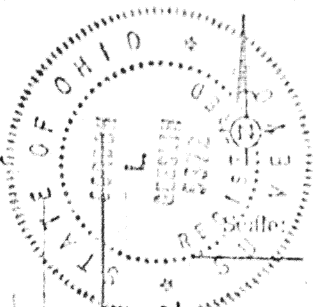

LEGEND  
"A" = PT. FOUND FROM PREVIOUS SURVEY  
"B" = P.K. NAIL SET  
"C" = 5/8" IRON BAR SET.

SURVEYED BY Gordon L. Geeslin  
GORDON L. GEESLIN  
REGISTERED SURVEYOR 5372

SURVEY OF LOT 38 AND THE  
SOUTH 10' OF LOT 39 OF THE  
CLOVER LAWN ADDITION TO  
THE CITY OF ST. MARYS,  
AUGLAIZE COUNTY, OHIO.

JUNE, 1976

SCALE 1"=40'

|   |   |
|---|---|
| Signature by a representative of the County Engineer's Dept.<br>denotes that this plat meets tax map plat requirements.<br>Signed: _____ Date: _____ | Signature by a representative of the County Commissioner(s)<br>denotes approval of this plat.<br>Signed: _____ Date: _____                                                                                            |
| Signature by a representative of the County Health Dept.<br>denotes compliance with Health Regulations.<br>Signed: _____ Date: _____                 | Signature by a representative of the Auglaize County Regional<br>Planning Commission denotes approval of this plat.<br>Signed: _____ Date: _____                                                                      |
| GORDON L. GEESLIN<br>LAND SURVEYOR<br>300 ST. MARYS, OHIO.                                                                                           | Client <u>DON ANDERSON</u><br>County <u>AUGLAIZE</u> Twp. _____ Sec. <u>H</u><br>Drawn by <u>G.G.</u> Scale _____ Drwg. No. _____<br>Checked by _____ Date <u>6/22/76</u><br>Sheet <u>1</u> of <u>1</u> 300 (T S R E) |