


CENTER LOT

THOMAS E. KUCK
ENGINEERING AND SURVEYS
REGISTERED ENGINEER NO. 22242
REGISTERED SURVEYOR NO. 4008
1025 BIRLE ROAD - LIMA, OHIO
PHONE 223-6971

CLIENT Fritz Gerstner to
COUNTY Anglaise TOWNSHIP 1
SECTION 21-36-3-6-2 LOT NO. 1
DATE 4-7-73 COMPUTED BY R.H. SURVEYED BY del
SHEET NO. 1 OF 1

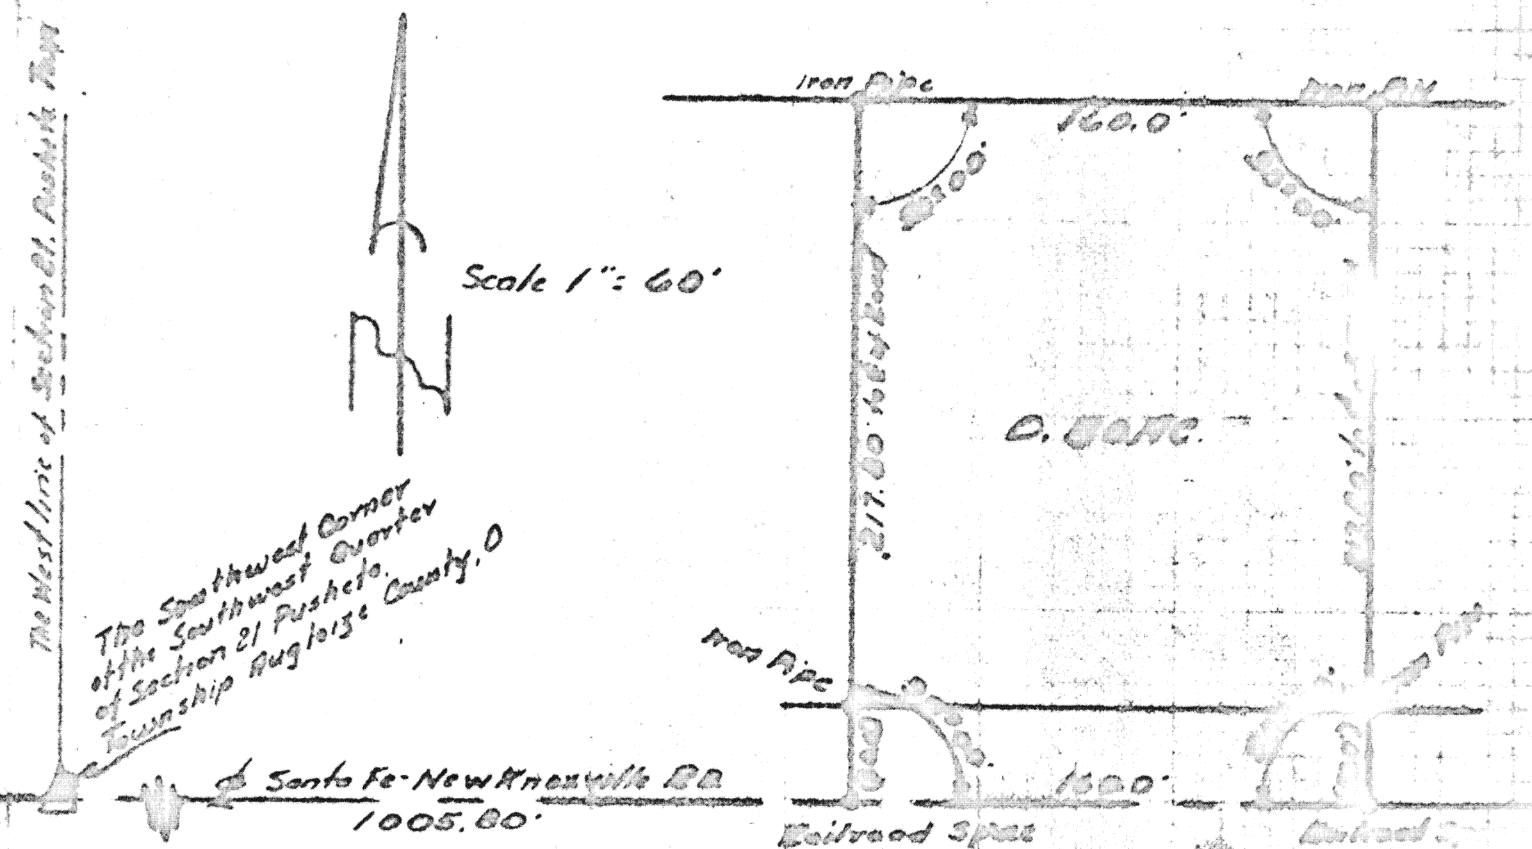

DETAILED DESCRIPTION

The following tract of land is part of the Southwest Quarter of Section 21-36-3-6-2 Pasheta Township, Anglaise County, Ohio, and is more particularly described as follows: Commencing at the Southwest corner of the Southwest Quarter of Section 21 Pasheta Township (Point being in the center of the Santa Fe-New Knoxville Road)

Thence in a Easterly direction along the center of the Santa Fe-New Knoxville Road 1005.80 feet to a Railroad Spike, this being the PLACE OF BEGINNING.

Thence continuing in a Easterly direction along the center of the Santa Fe-New Knoxville Road 160.0 feet to a Railroad Spike;

Thence in a Northerly direction with an internal angle of $90^{\circ}00'$, 217.00 feet to an iron pin.

Thence in a Westerly direction with an internal angle of $90^{\circ}00'$, 160.0 feet to an iron pipe.

Thence in a Southerly direction with an internal angle of $90^{\circ}00'$, 217.00 feet to the Railroad Spike in the center of the Santa Fe-New Knoxville Road which was the PLACE OF BEGINNING.

The above described tract of land contains 0.80 acres more or less subject to all legal highways and easements of record.