


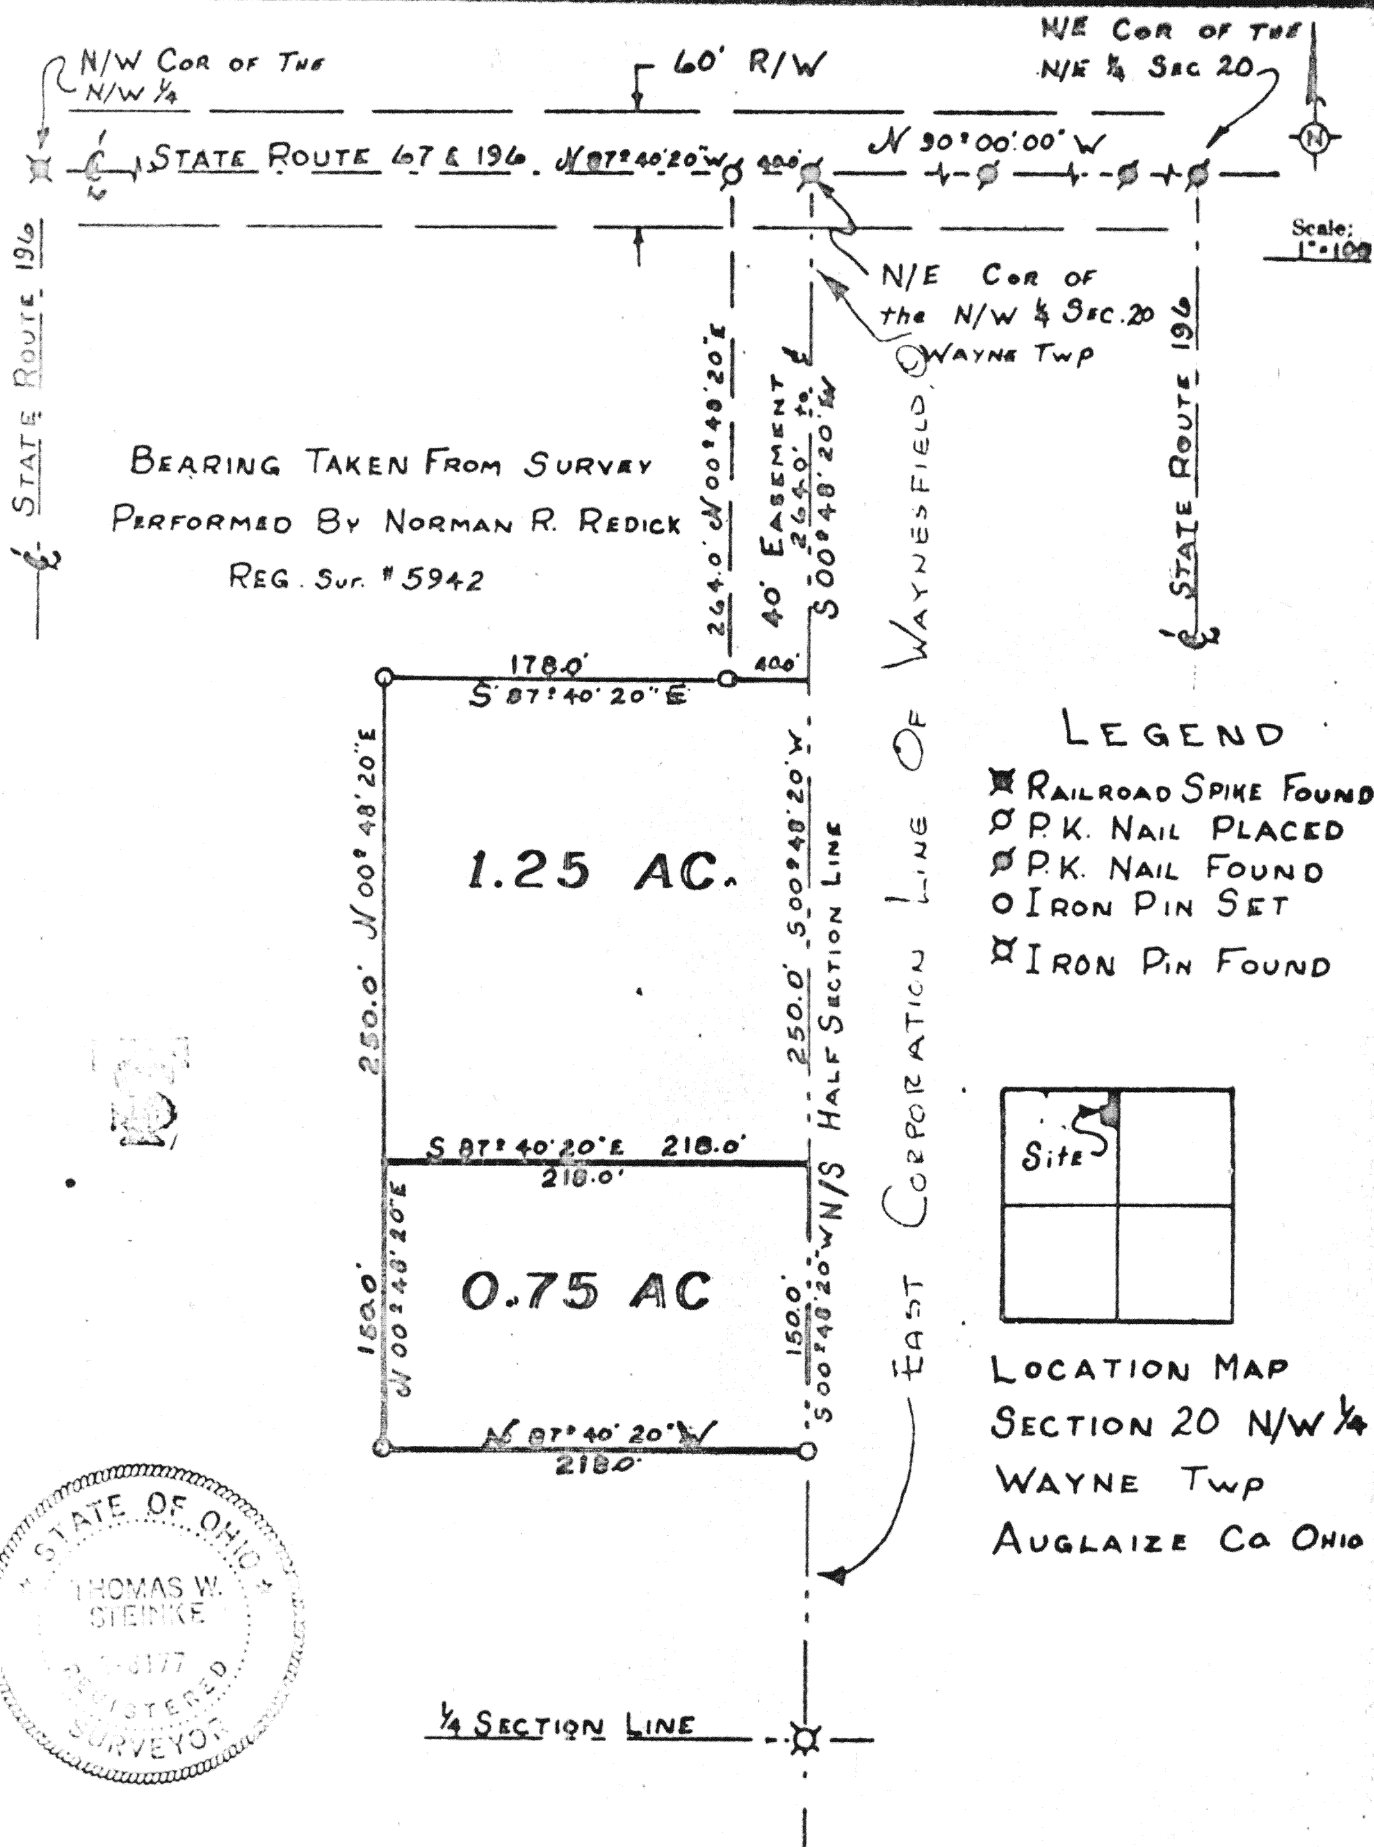

SURVEY RECORDED IN BOOK "B" PAGE 355 OF COUNTY ENGINEERS OFFICE

Signature by a representative of the County Engineer's Dept. denotes that this plat meets tax map plat requirements.

Signed: _____ Date _____

Signature by a (representative of the) County Commissioner(s) denotes approval of this plat.

Signed: _____ Date _____

Signature by a representative of the County Health Dept. denotes compliance with Health Regulations.

Signed: _____ Date _____

Signature by a representative of the Auglaize County Regional Planning Commission denotes approval of this plat.

Signed: _____ Date _____

THOMAS W. STEINKE
LAND SURVEYING
WAPAKONETA & BOTKINS, OHIO

Client NELSON BARCOCK
County AUGLAIZE Twp. WAYNE Sec. 20
Drawn by G.E.M. Scale 1"=100' Drwg. No. 74-293
Checked by JWS Date 10-18-91
Sheet 1 of 2
(T 5 S; R 8 E)