


SPLIT OF LOT N^o 18 OF
ORIGINAL FLAT OF WAPAKONETA

Scale:
1"=60'

MONUMENT BOX
SET BY STATE
STA. 78+14.4

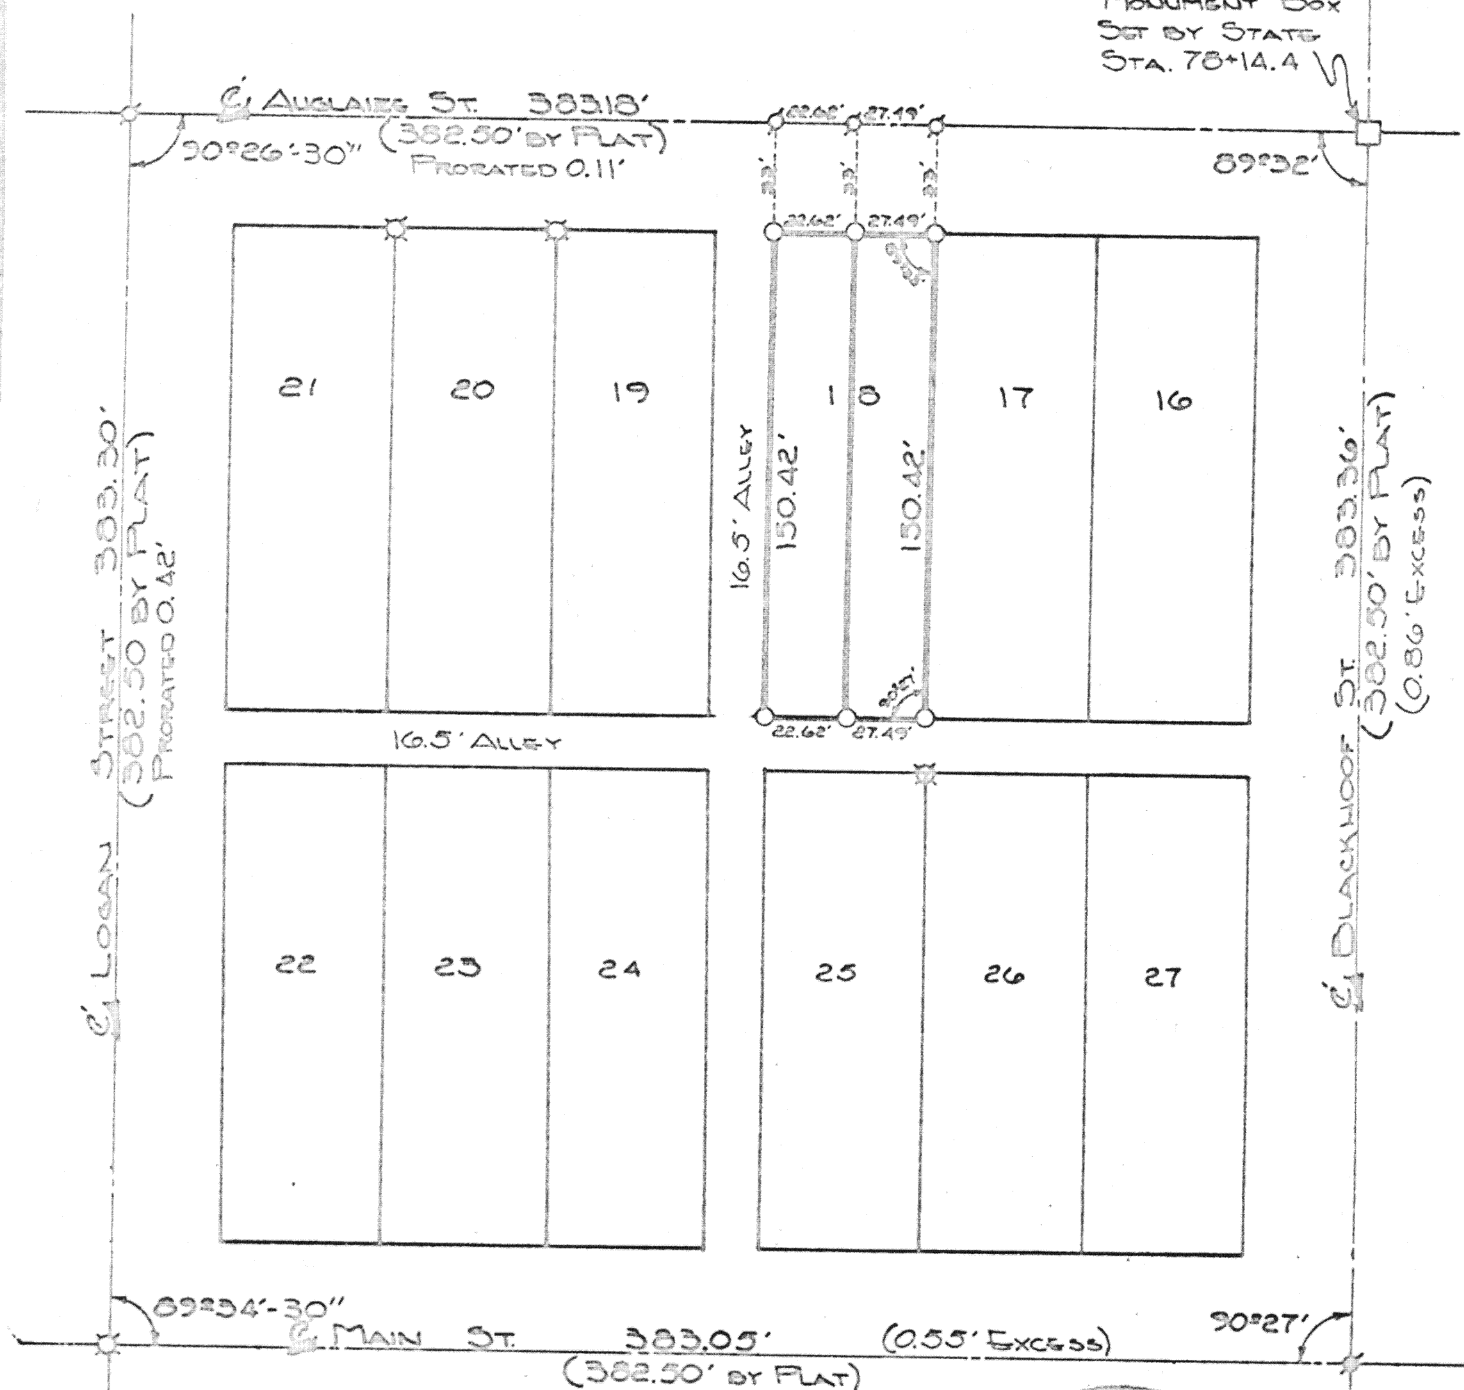

LEGEND

IRON PIN SET O
IRON PIN FOUND X
P.K. NAIL SET O
P.K. NAIL FOUND S



Signature by a representative of the County Engineer's Dept.
denotes that this plat meets tax map plat requirements.
Signed: _____ Date _____

Signature by a (representative of the) County Commissioner(s)
denotes approval of this plat.
Signed: _____ Date _____

Signature by a representative of the County Health Dept.
denotes compliance with Health Regulations.
Signed: _____ Date _____

Signature by a representative of the Auglaize County Regional
Planning Commission denotes approval of this plat.
Signed: _____ Date _____

Thomas W. Steinke
LAND SURVEYING
WAPAKONETA & BOTKINS, OHIO

Client JIM HARSHBARGER
County AUGLAIZE Twp. DUCHOUQUET Sec. 29
Drawn by JOHN J. Scale 1"=60' Drwg. No. 78-311
Checked by THOS Date OCTOBER 1976
Sheet _____ of _____