



NE Cor. NE 1/4 Sec. 7
T4S, R6E
Duchouquet Twsp.
Auglaize County

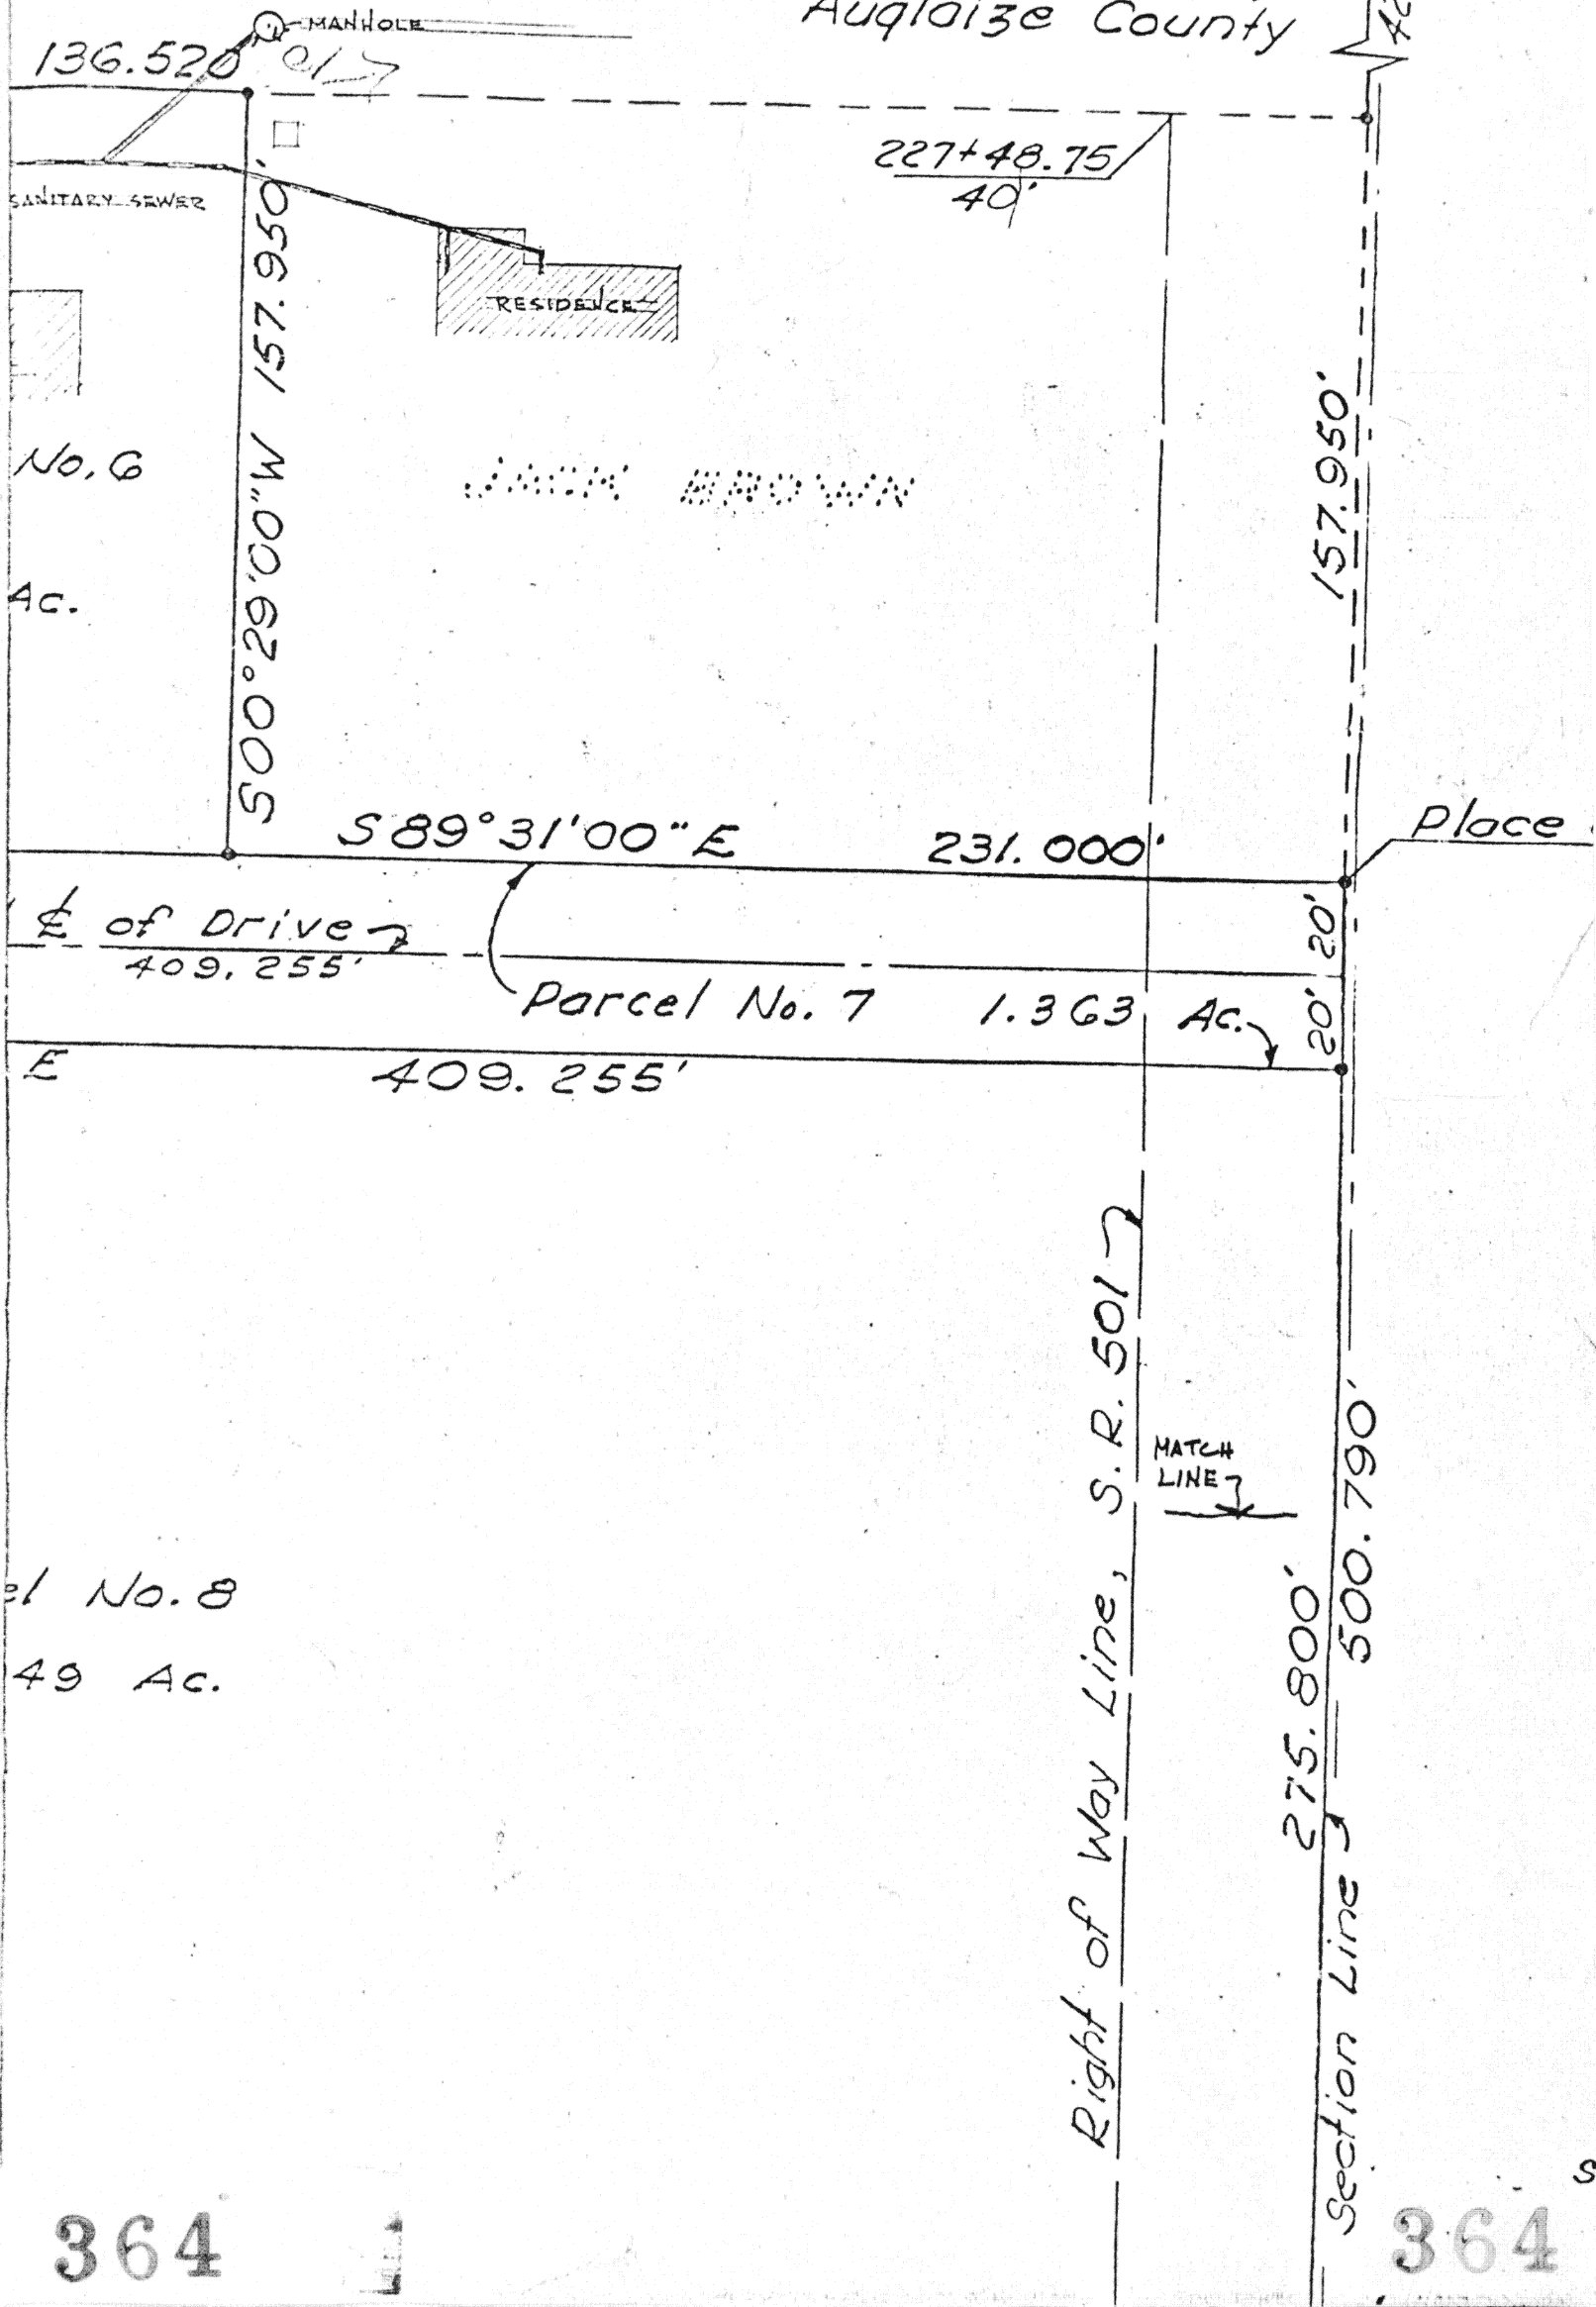

Pt. NE 1/4, NE 1/4, Section 7, T4S, R6E,
Duchouquet Township
Auglaize County, Ohio

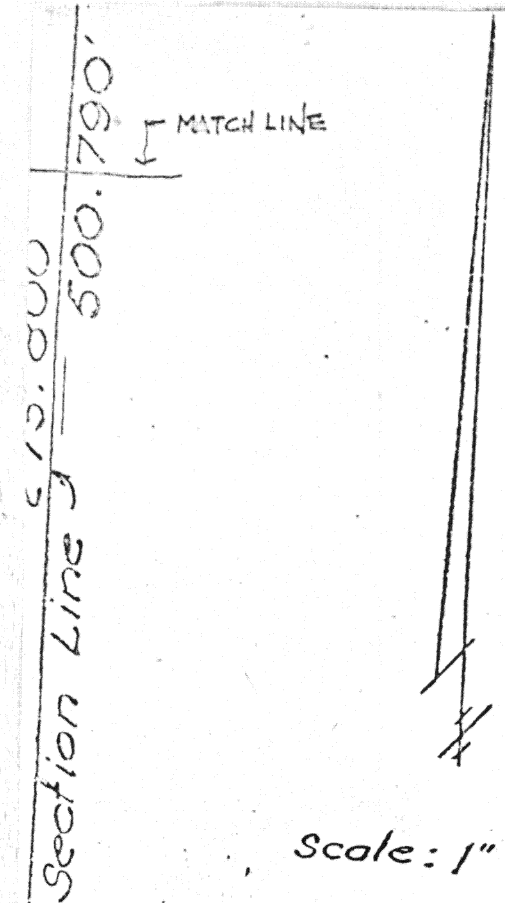

Scale: 1" = 40'

DESCRIPTION

Being part of the northeast quarter of the northeast quarter of Section 7, T4S, R6E, Duchouquet Township, Auglaize County, Ohio, more particularly described as follows:

Commencing at the northeast corner of the northeast quarter of said Section 7; thence S 00° 29' 00"W with the east line of said Section 7, a distance of 585.80 feet to the PLACE OF BEGINNING; thence continuing S 00° 29' 00"W with said east line of Section 7 a distance of 500.79 feet; thence N 89° 31' 00"W, 471.032 feet; thence S 00° 19' 30"W, 16.13 feet; thence N 89° 39' 00"W, 415.770 feet; thence N 00° 30' 10"E, 171.340 feet; thence N 89° 56' 50"E, 253.207 feet; thence N 00° 31' 00"E, 312.279 feet; thence N 25° 23' 00"E, 131.418 feet; thence N 71° 55' 40"E, 222.010 feet; thence S 89° 31' 00"E, 136.520 feet; thence S 00° 29' 00"W, 157.950 feet; thence S 89° 31' 00"E, 231.00 feet to the PLACE OF BEGINNING, containing 9.467 acres of land and subject to all legal highways and other easements of record.

1 - Centerline of construction

Note: Right-of-Way data is as shown on State of Ohio, Department of Highways Construction Plans, Sheet 53 (revised 2-25-59), Project S-1229 (3). Center-line of construction is 2' East of, and parallel with the Section Line.

SURVEYORS CERTIFICATE
I Certify that the Plat shown hereon represents a true and accurate Survey made by Kohli and Kaliber and Associates, under my supervision, and completed on June 22, 1970

J. A. Barr
Reg. Surveyor Seal 5124

365

365