


1" = 100'

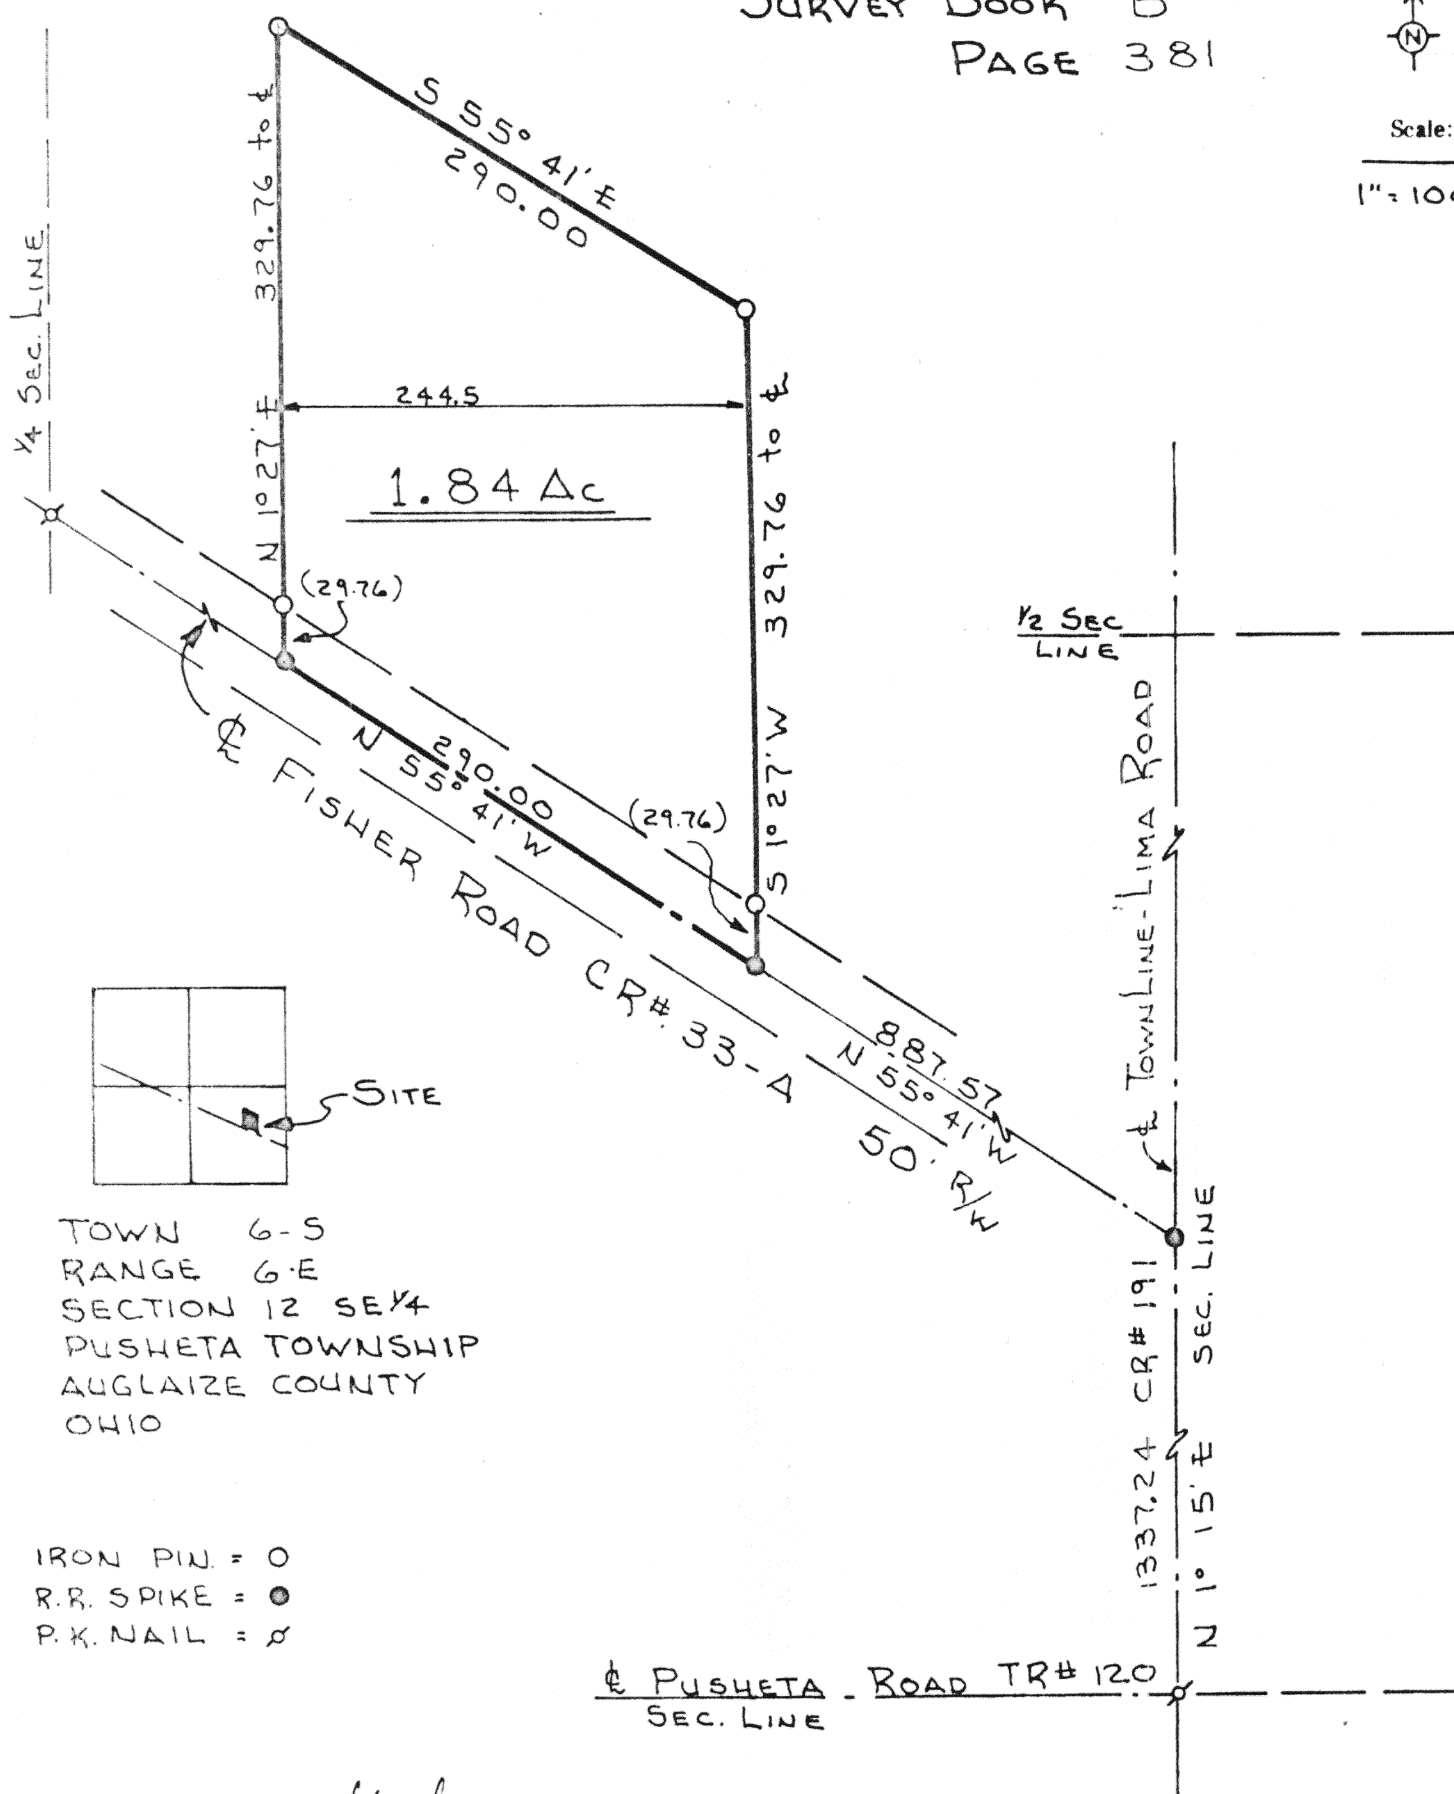

TOWN 6-5
RANGE 6-E
SECTION 12 SE 1/4
PUSHETA TOWNSHIP
AUGLAIZE COUNTY
OHIO

IRON PIN. = ○
R.R. SPIKE = ●
P.K. NAIL = ✕

4 PUSHETA ROAD TR# 120
SEC. LINE

Thomas W Stenke

Signature by a representative of the Auglaize County Regional
Planning Commission denotes approval of this plat.
Signed: _____ Date _____

Signature by a representative of the County Engineer's Dept.
denotes that this plat meets tax map plat requirements.
Signed: _____ Date _____

Client JOHN FISHER
County AUGLAIZE Twp. PUGHETA Sec. 12 SE 1/4
Drawn by JWS Scale 1" = 100' Drwg. No. _____
Checked by JWS Date _____
Sheet _____ of _____ (T 6.3: B 6.3)

(T 6; R 6 E)