


PART OF OUT LOT # 131 ST. MARY'S - OHIO

Scale:
1" = 50'

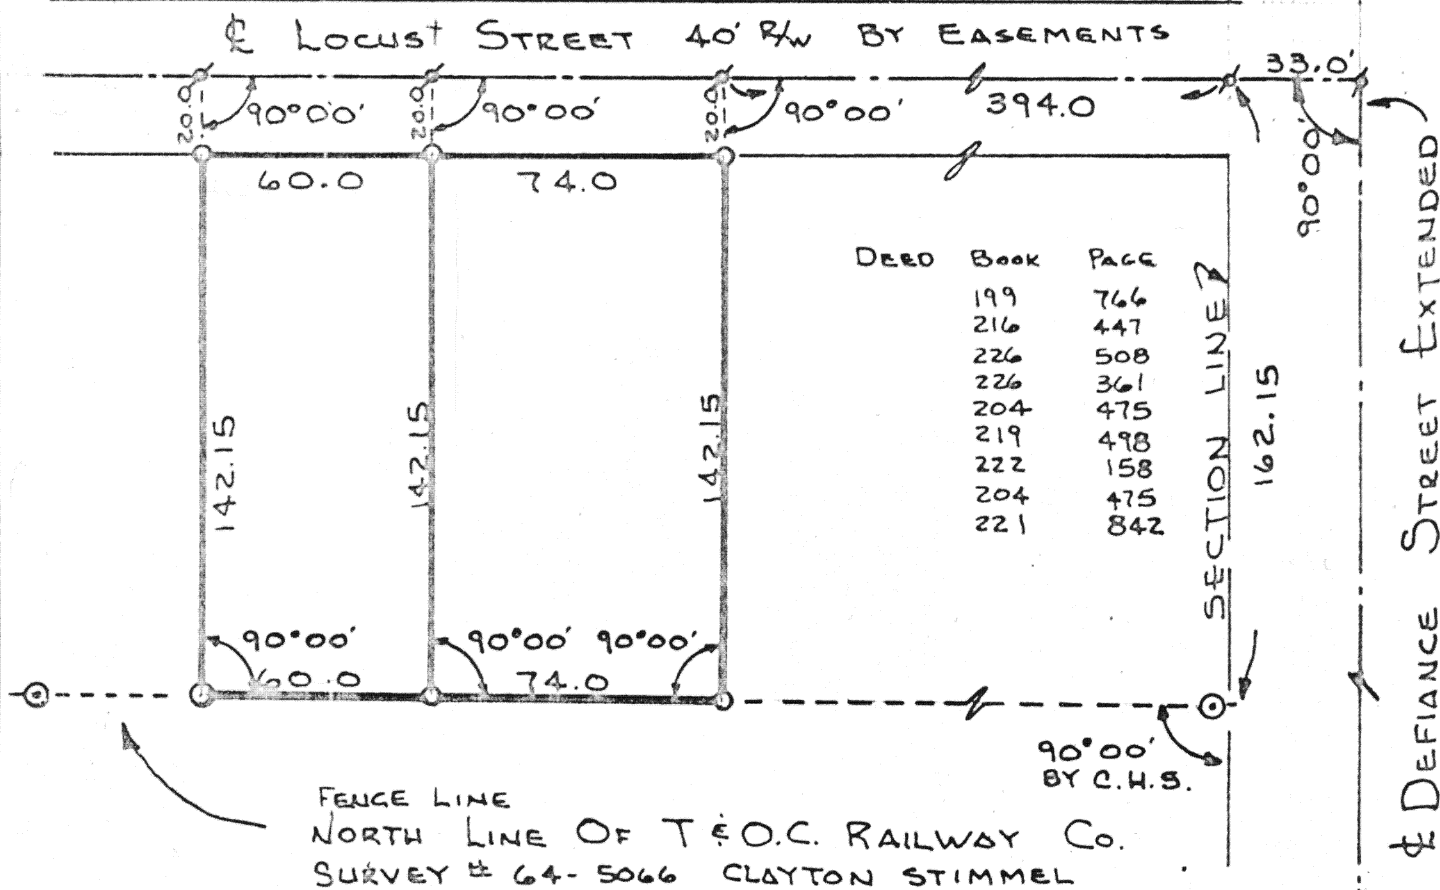

LEGEND

IRON PIN SET = ○
P.K. & SWINNER SET = ✕
P.K. FOUND = ✕
CONC. MONUMENT FD. = ●
IRON PIPE FOUND = ✕



33.0'

SURVEYS BY
GORDON GEBLIN

33.0'

SURVEY RECORDED IN
SURVEY BOOK "B" PAGE 383

Signature by a representative of the County Health Dept.
denotes compliance with Health Regulations.
Signed: _____ Date _____

Signature by a representative of the Auglaize County Regional
Planning Commission denotes approval of this plat.
Signed: _____ Date _____

Signature by a representative of City with 3 mile limit juris-
diction or Twp. Trustees or Village with zoning jurisdiction
denotes approval of this plat. Signed: _____ Date _____
for political S. D. of: _____

Signature by a representative of the County Engineer's Dept.
denotes that this plat meets tax map plat requirements.
Signed: _____ Date _____

Thomas W. Steinke
LAND SURVEYING
WAPAKONETA & BOTKINS, OHIO

Client LOWELL LOFFER
County AUGLAIZE Twp. ST. MARYS Sec. 4
Drawn by JWS Scale _____ Drwg. No. 76-322
Checked by _____ Date Nov. 1976
Sheet 1 of 2 (T 6 S; R 4 E)