



N.A. MURDOCK'S ADDITION
TO
CRIDERSVILLE, OHIO

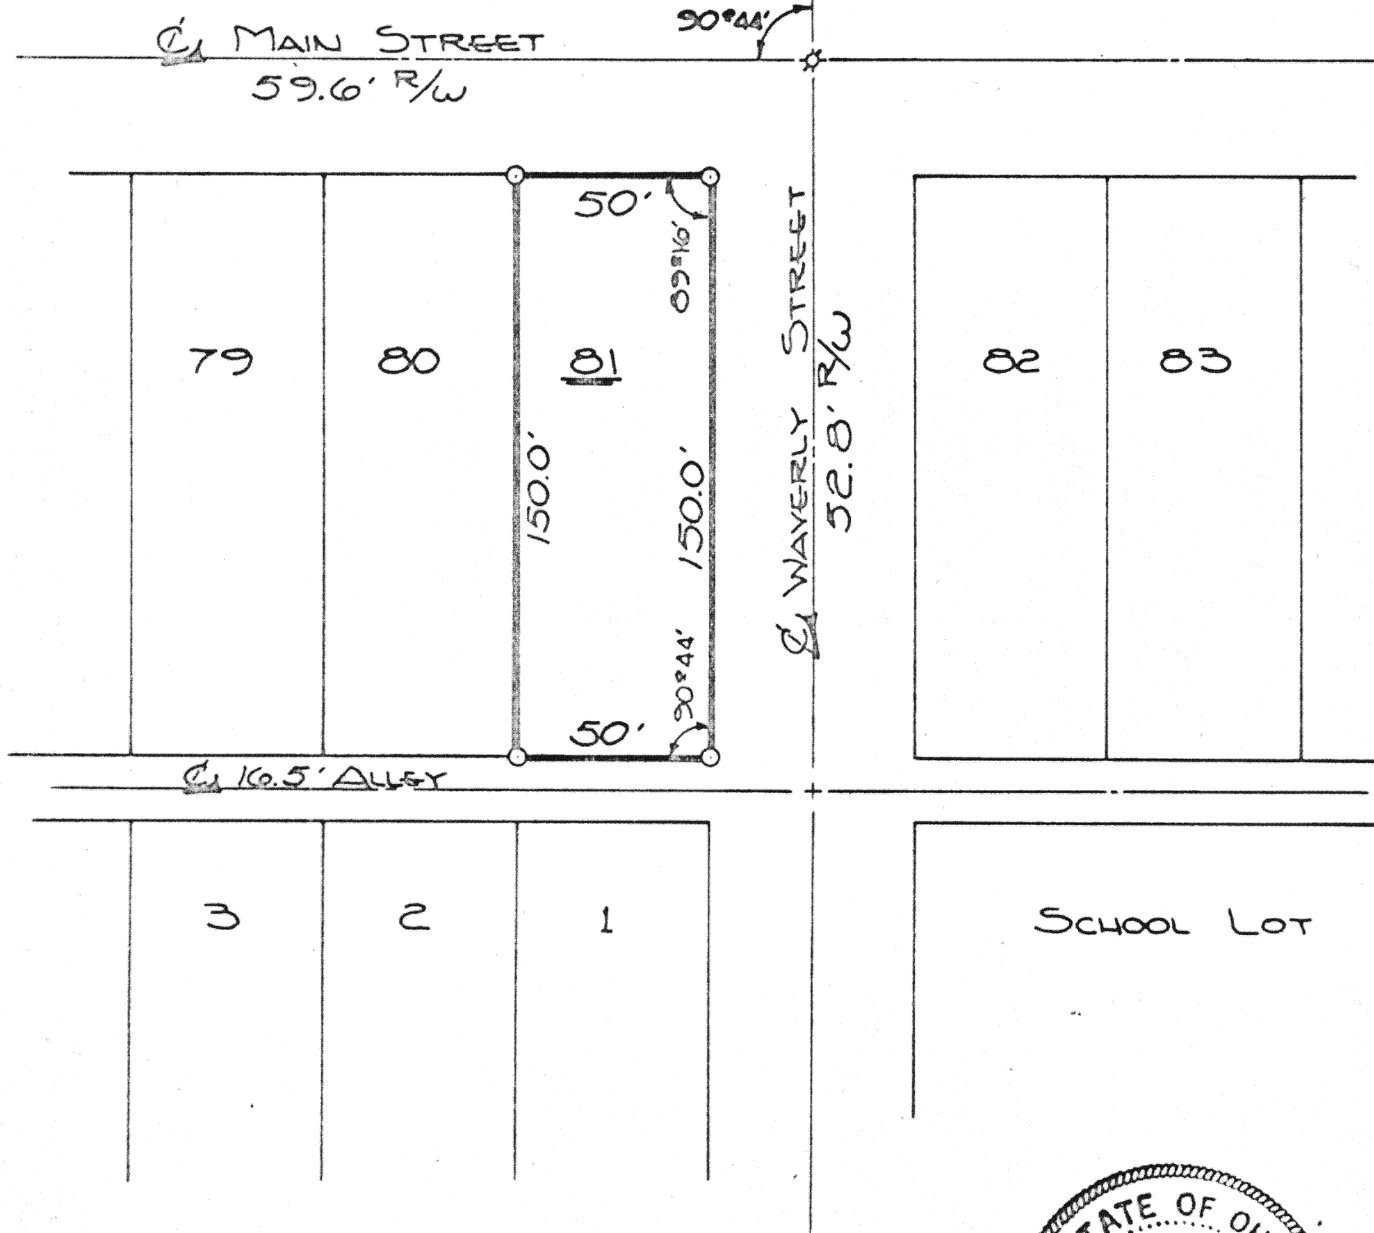

Scale:
1"=50'



LEGEND
IRON PIN SET.....o
P.K. NAIL SET.....d

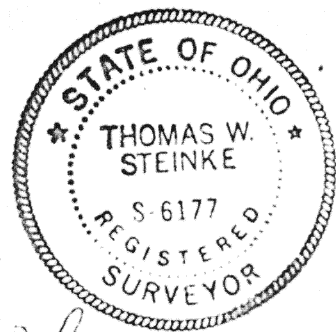

Thomas W. Steinke

Signature by a representative of the County Engineer's Dept.
denotes that this plat meets tax map plat requirements.
Signed: _____ Date: _____

Signature by a (representative of the) County Commissioner(s)
denotes approval of this plat.
Signed: _____ Date: _____

Signature by a representative of the County Health Dept.
denotes compliance with Health Regulations.
Signed: _____ Date: _____

Signature by a representative of the Auglaize County Regional
Planning Commission denotes approval of this plat.
Signed: _____ Date: _____

Thomas W. Steinke
LAND SURVEYING
WAPAKONETA & BOTKINS, OHIO



Client TOM BRYAN
County AUGLAIZE Twp. DUGHOUGHT Sec. 35
Drawn by JOHN J. Scale 1"=50' Drwg. No. 70-312
Checked by _____ Date NOVEMBER 1976
Sheet 1 of 1 (T 4 S; R 6 E)

386

386