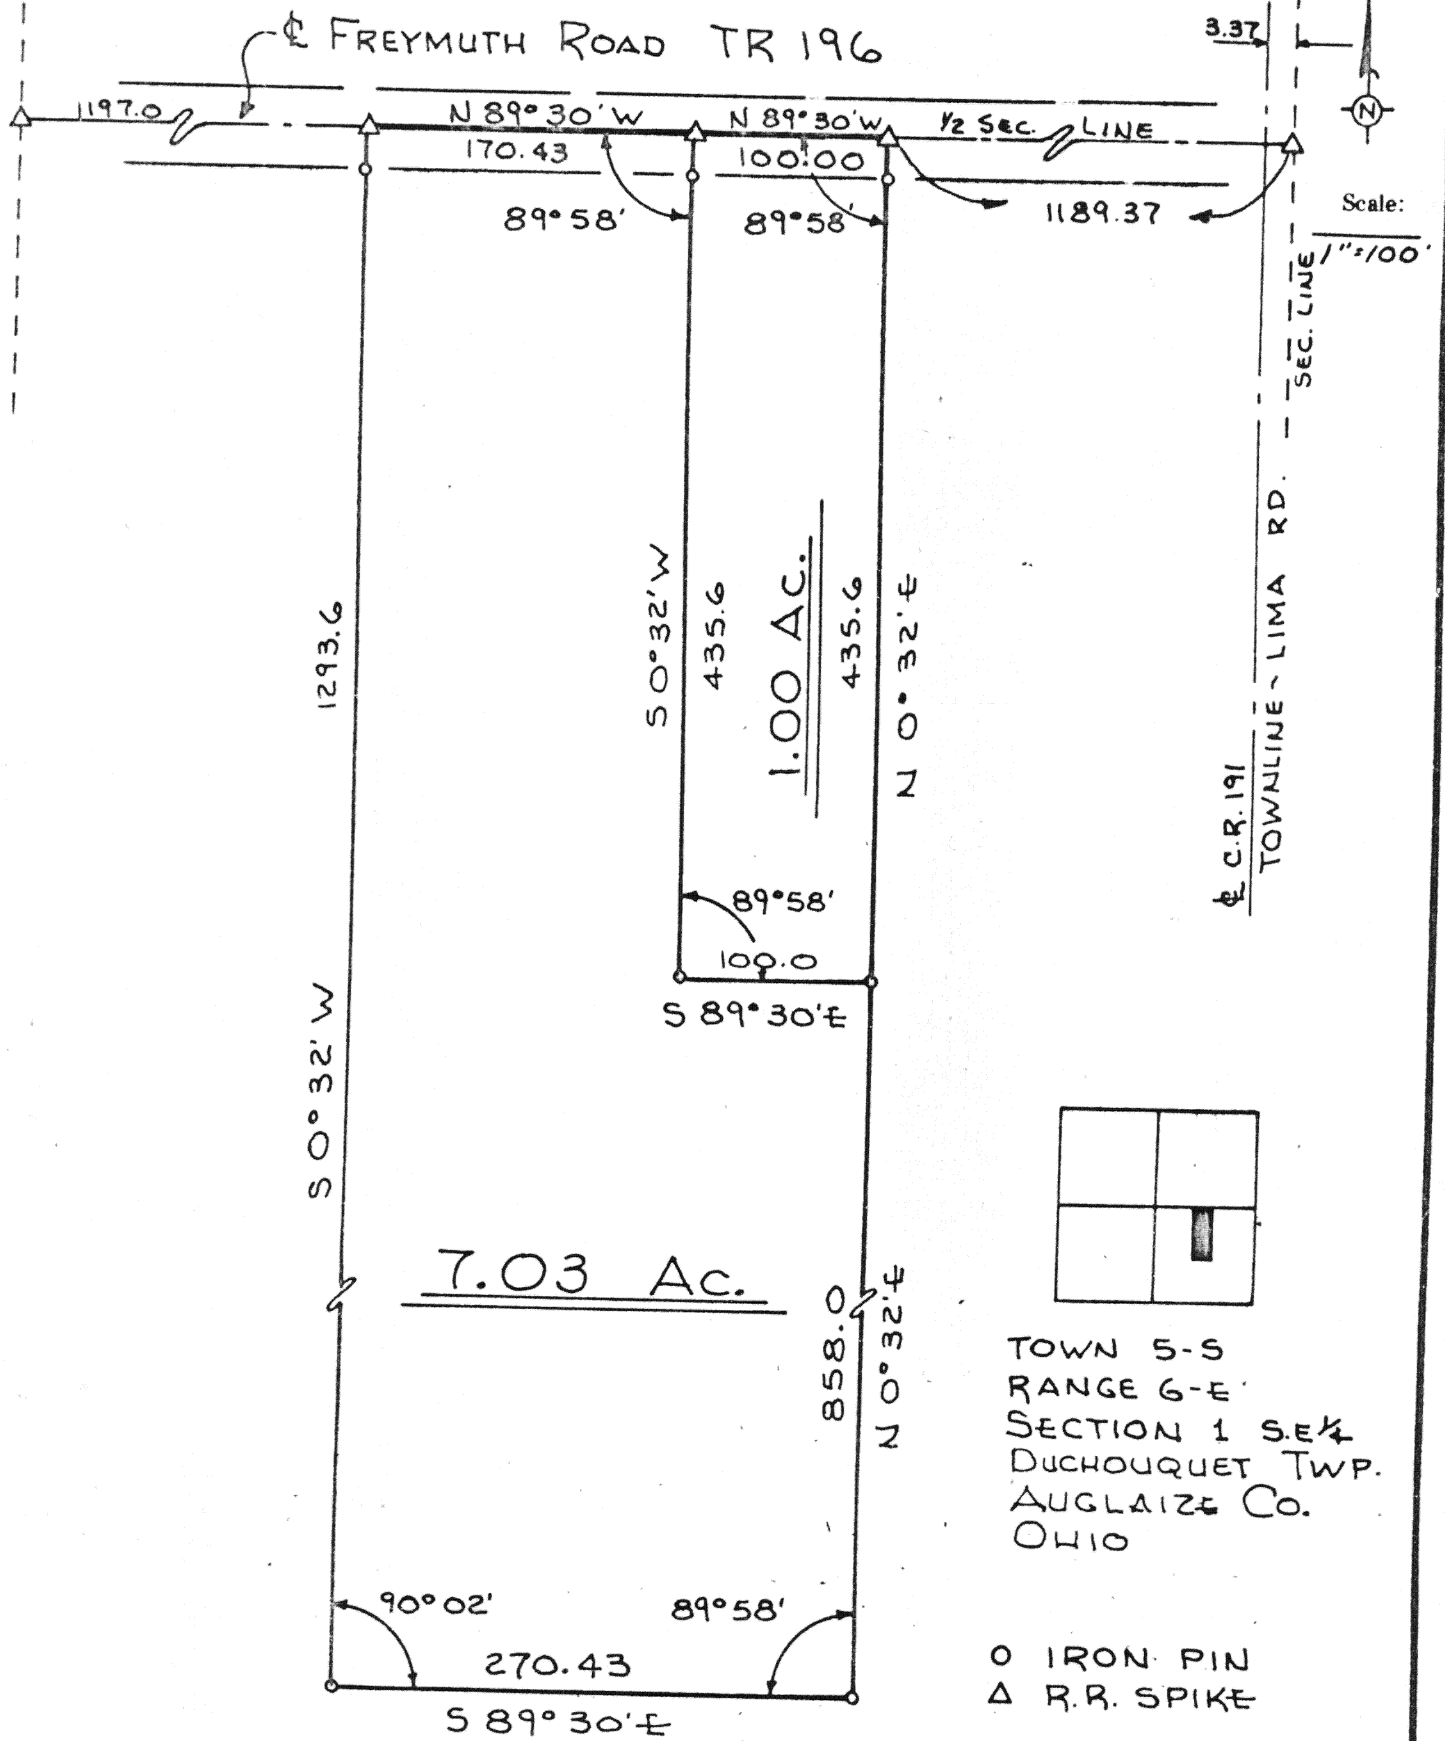


TOWN 5-S
RANGE 6-E
SECTION 1 SE 1/4
DUCHOUQUET TWP.
AUGLAIZE CO.
OHIO

O IRON PIN
Δ R.R. SPIKE

DRAWN FROM A SURVEY BY CLAYTON STIMMEL

Signature by a representative of the County Engineer's Dept.
denotes that this plat meets tax map plat requirements.
Signed: _____ Date _____

Signature by a (representative of the) County Commissioner(s)
denotes approval of this plat.
Signed: _____ Date _____

Signature by a representative of the County Health Dept.
denotes compliance with Health Regulations.
Signed: _____ Date _____

Signature by a representative of the Auglaize County Regional
Planning Commission denotes approval of this plat.
Signed: _____ Date _____

AUGLAIZE COUNTY
ENGINEERING DEPT.

388

Client CLIFFORD NEWPORT
County AUGLAIZE Twp. DUCHOUQUET Sec. 1
Drawn by JWS Scale 1" = 100' Drwg. No. 72-5746
Checked by _____ Date 11-13-72
Sheet _____ of _____
(T 5, S 6, E)

388