



SURVEYED BY Gordon L. Geeslin
GORDON L. GEESLIN
REGISTERED SURVEYOR 5372

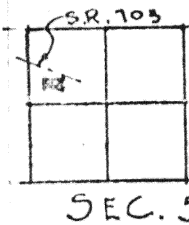

Scale: 1"=100'

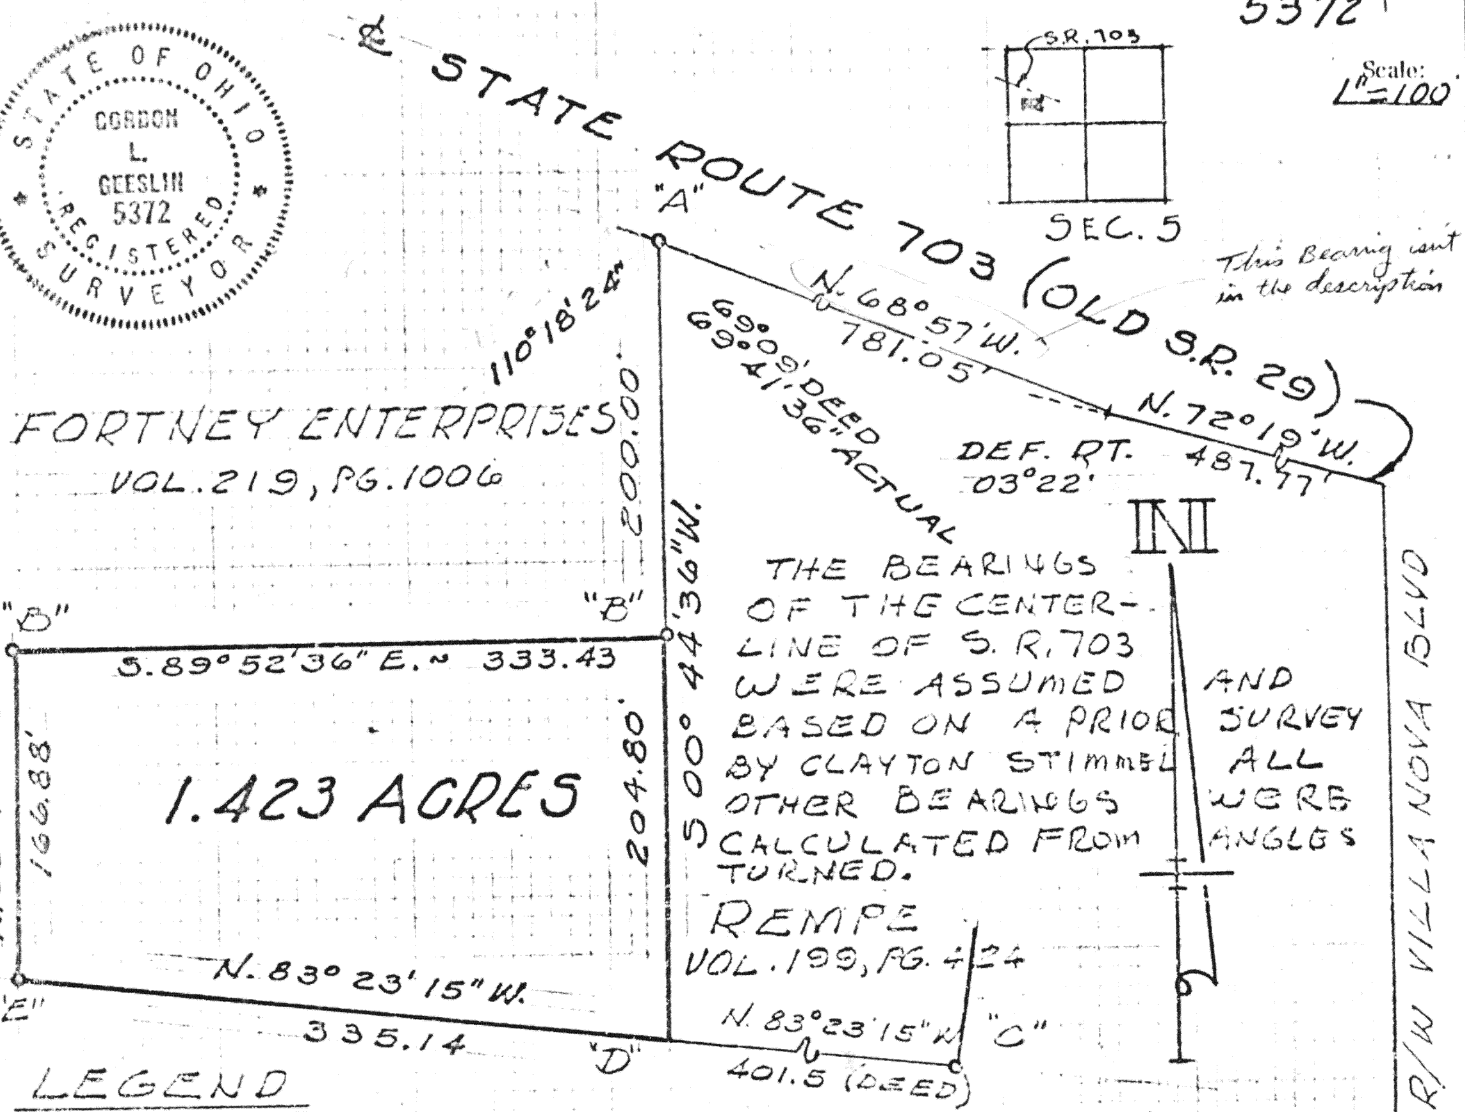

LEGEND

- "A" = RAILROAD SPIKE FD. (SEE VOL. 199, PG. 424)
- "B" = IRON PIPE FD. (SEE VOL. 219, PG. 1006)
- "C" = CORNER POST @ S.E. COR. REMPE TRACT.
- "D" = CORNER POST 0.3 ± N. OF S.W. COR. OF REMPE TRACT.
- "E" = 5/8" IRON BAR SET.

REMPE SURVEY ~ PART OF WEST 1/2
OF SECTION 5, TOWN 6 SOUTH, RANGE
4 EAST (ST. MARYS TWP.), AUGLAIZE
COUNTY, OHIO.

MAY, 1976

SCALE 1"=100'

Signature by a representative of the County Engineer's Dept. denotes that this plat meets tax map plat requirements. Signed: _____ Date: _____	Signature by a representative of the County Commissioner(s) denotes approval of this plat. Signed: _____ Date: _____
Signature by a representative of the County Health Dept. denotes compliance with Health Regulations. Signed: _____ Date: _____	Signature by a representative of the Auglaize County Regional Planning Commission denotes approval of this plat. Signed: _____ Date: _____
GORDON L. GEESLIN REGISTERED SURVEYOR ST. MARYS, OHIO	Client: <u>PAUL REMPE</u> County: <u>AUGLAIZE</u> Twp. <u>ST. MARYS</u> Sec. <u>5</u> Drawn by: <u>G.G.</u> Scale: <u>1"=100'</u> Drwg. No. _____ Checked by: <u>G.G.</u> Date: _____ Sheet <u>1</u> of <u>2</u>

398

398

(T & S R 4 E)