


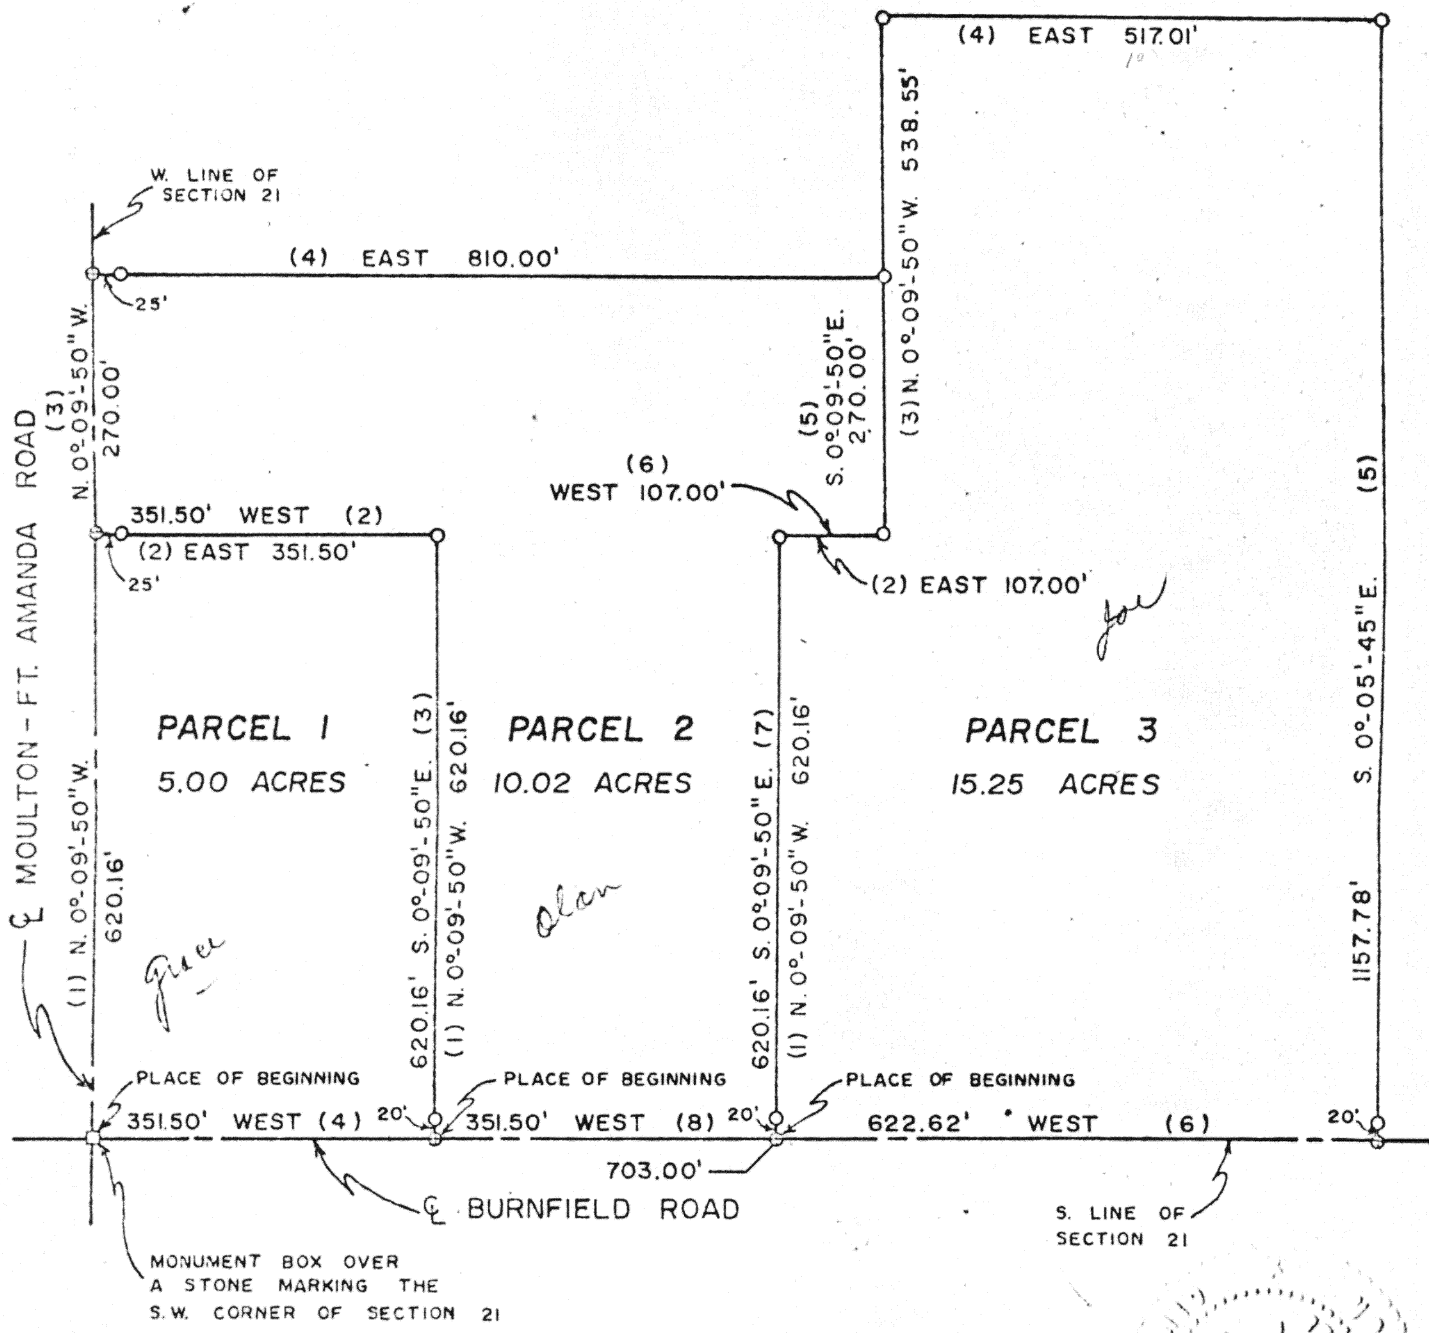

Scale:
1" = 200'



O = 5/8" IRON PIN SET
@ = P. K. NAIL SET

THOMAS C. HUBBELL
REG. SURVEYOR #5044

Signature by a representative of the County Health Dept.
denotes compliance with Health Regulations.
Signed: _____ Date: _____

Signature by a representative of the Auglaize County Regional
Planning Commission denotes approval of this plat.
Signed: _____ Date: _____

Signature by a representative of City with 3 mile limit juris-
diction or Twp. Trustees or Village with zoning jurisdiction
denotes approval of this plat. Signed: _____
for political S. D. of: _____ Date: _____

Signature by a representative of the County Engineer's Dept.
denotes that this plat meets tax map plat requirements.
Signed: _____ Date: _____

Client GRACE WILKERSON
County AUGLAIZE Twp. LOGAN Sec. 21
Drawn by D.L.G. Scale 1" = 200' Drwg. No. 8609-C
Checked by _____ Date _____
Sheet 1 of 4

(T 4 S R 5 E)