


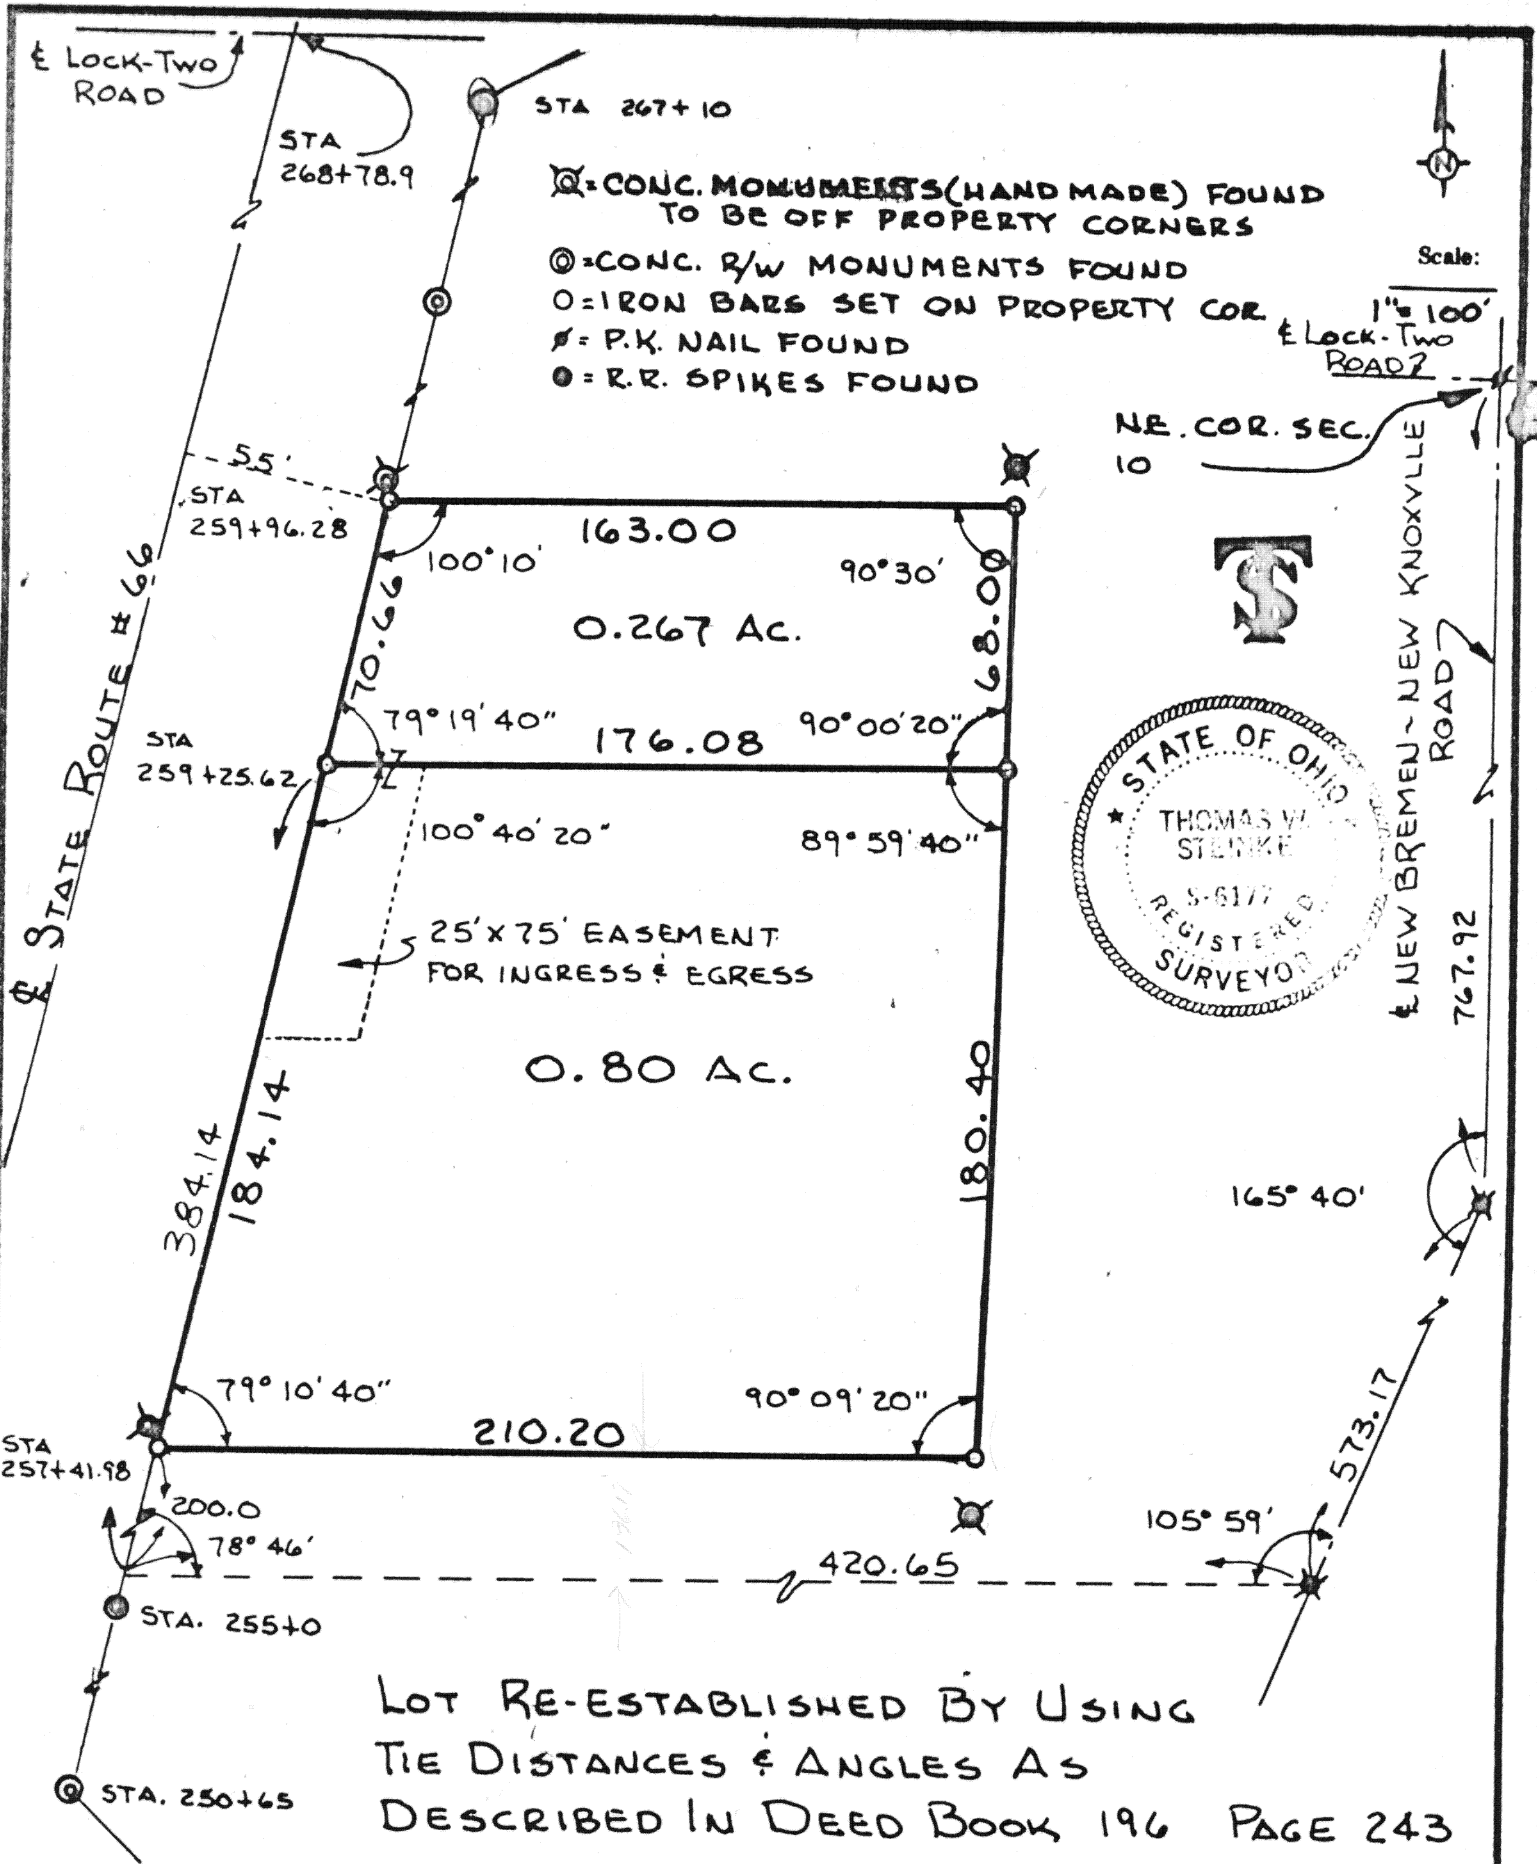

SURVEY RECORDED IN SURVEY BOOK "C" PAGE 13

Signature by a representative of the County Health Dept. denotes compliance with Health Regulations.
Signed: _____ Date _____

Signature by a representative of the Auglaize County Regional Planning Commission denotes approval of this plat.
Signed: _____ Date _____

Signature by a representative of City with 3 mile limit jurisdiction or Twp. Trustees or Village with zoning jurisdiction denotes approval of this plat. Signed: _____ Date _____
for political S. D. of: _____

Signature by a representative of the County Engineer's Dept. denotes that this plat meets tax map plat requirements.
Signed: _____ Date _____

Thomas W. Steinke
LAND SURVEYING
WAPAKONETA & BOTKINS, OHIO

Client LUTHER HIRSCHFELD
County AUGLAIZE Twp. GERMAN Sec. 10 NE 4
Drawn by QWS Scale 1" = 50' Drwg. No. 76-328
Checked by _____ Date DEC. 1976
Sheet _____ of _____
(T 7 S R 4 E)