


POSITION ERROR 1" IN 17,100' STARTING ORG. ASSUM.

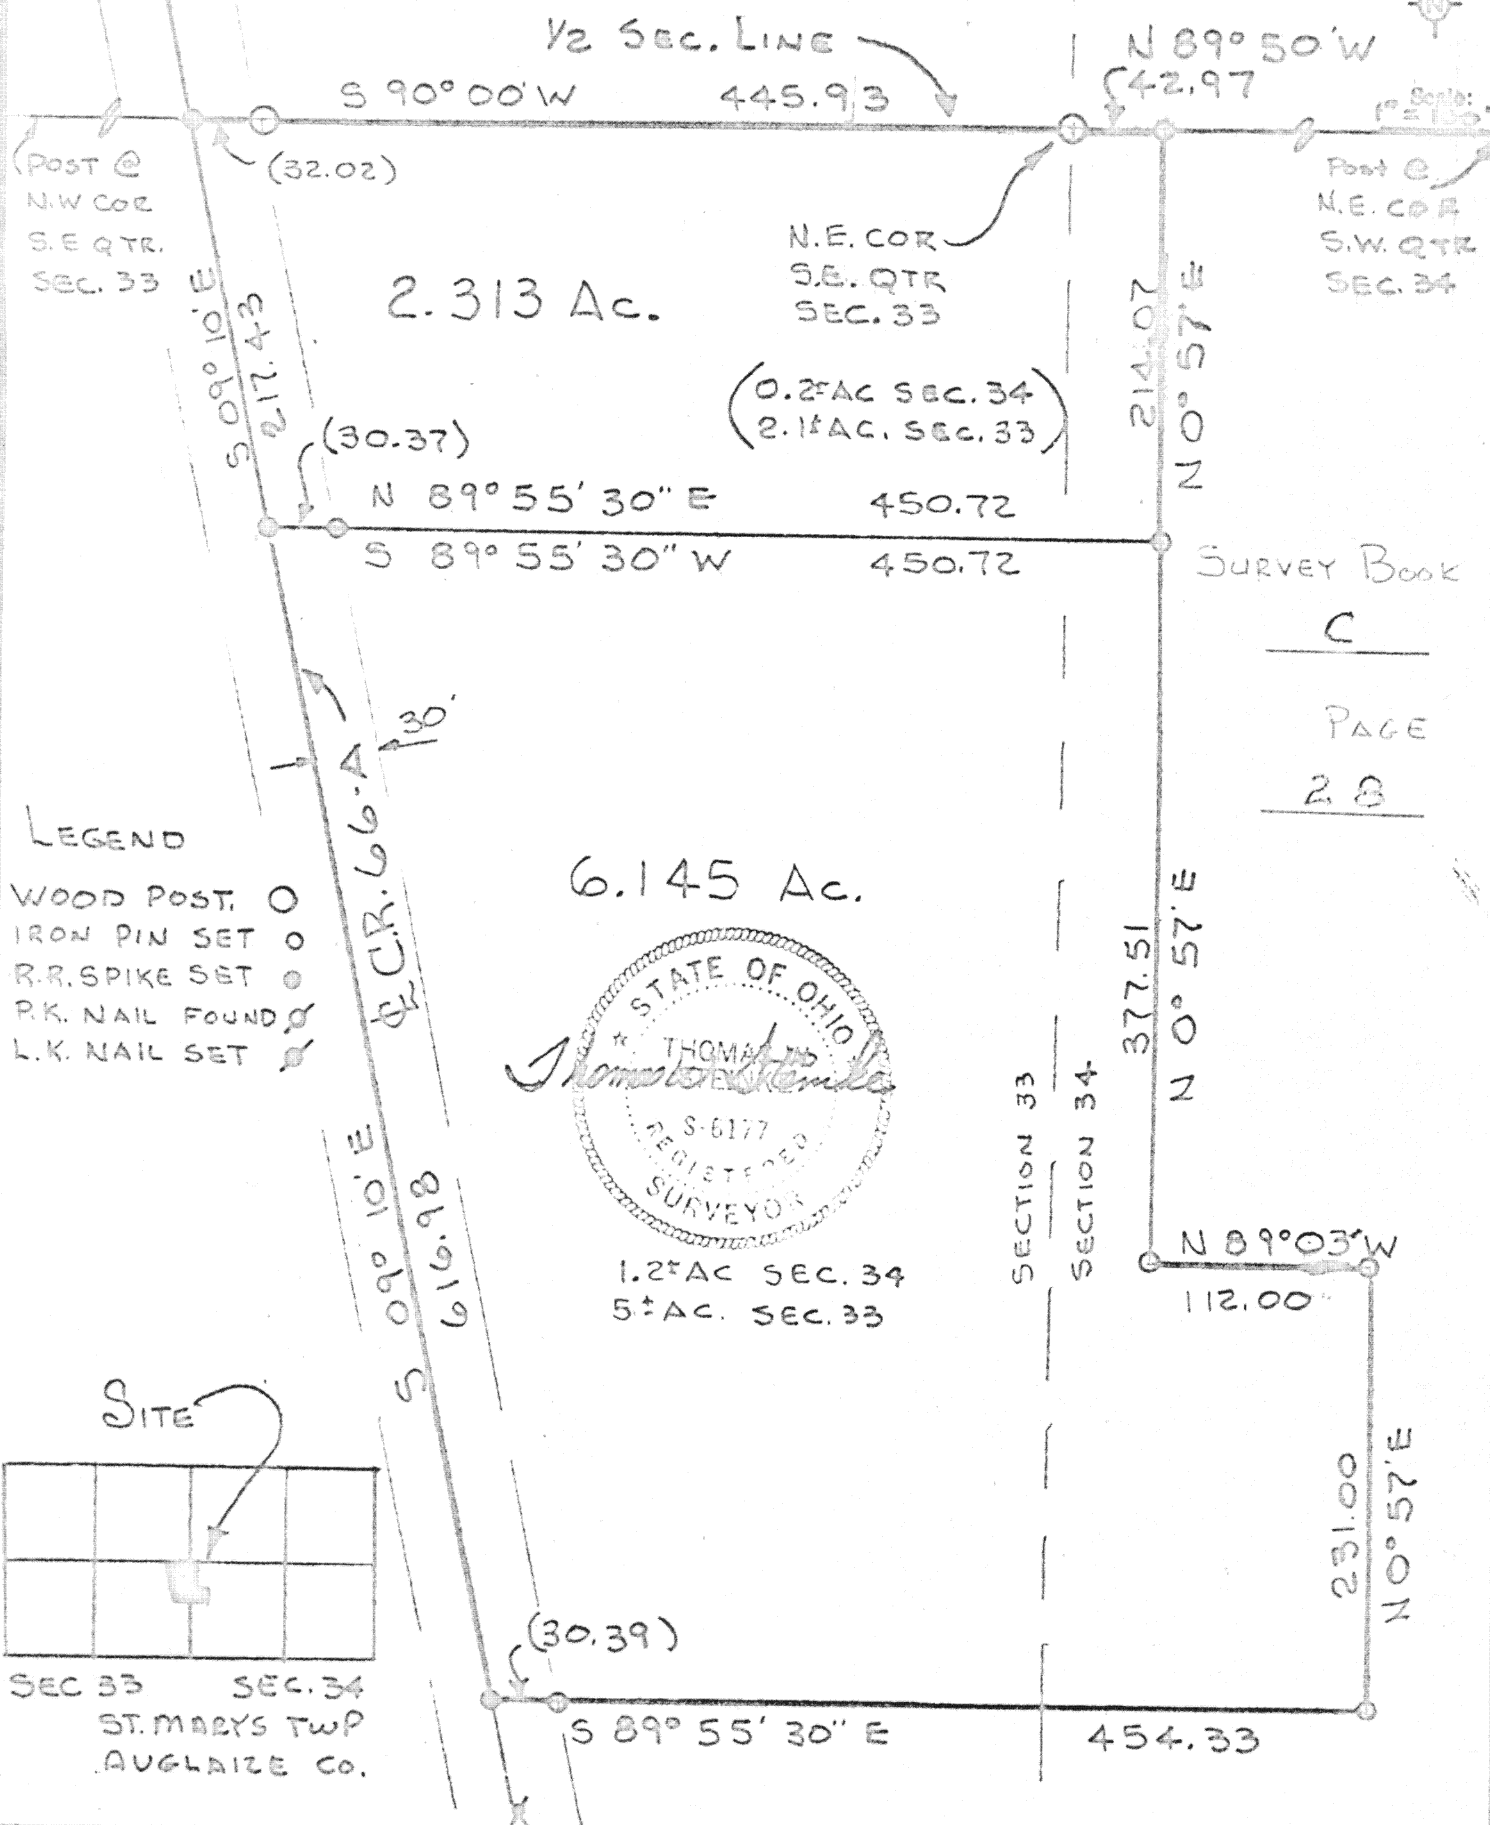

Signature by a representative of the County Health Dept. denotes compliance with Health Regulations.
Signed: _____ Date _____

Signature by a representative of the Auglaize County Regional Planning Commission denotes approval of this plat.
Signed: _____ Date _____

Signature by a representative of City with 3 mile limit jurisdiction or Twp. Trustees or Village with zoning jurisdiction denotes approval of this plat. Signed: _____
for political S. D. of: _____ Date _____

Signature by a representative of the County Engineer's Dept. denotes that this plat meets tax map plat requirements.
Signed: _____ Date _____

Thomas W. Steinkamp
LAND SURVEYING
WAPAKONETA & BOTKINS, OHIO

Client WILLIS E. & JUNE M. WIENE
County AUGLAIZE Twp. ST. MARYS Sec. 33 & 34
Drawn by JWS Scale 1"=100' Drwg. No. 76-327
Checked by _____ Date 2-28-77
Sheet _____ of _____
(T 6 S: R 4 E)