


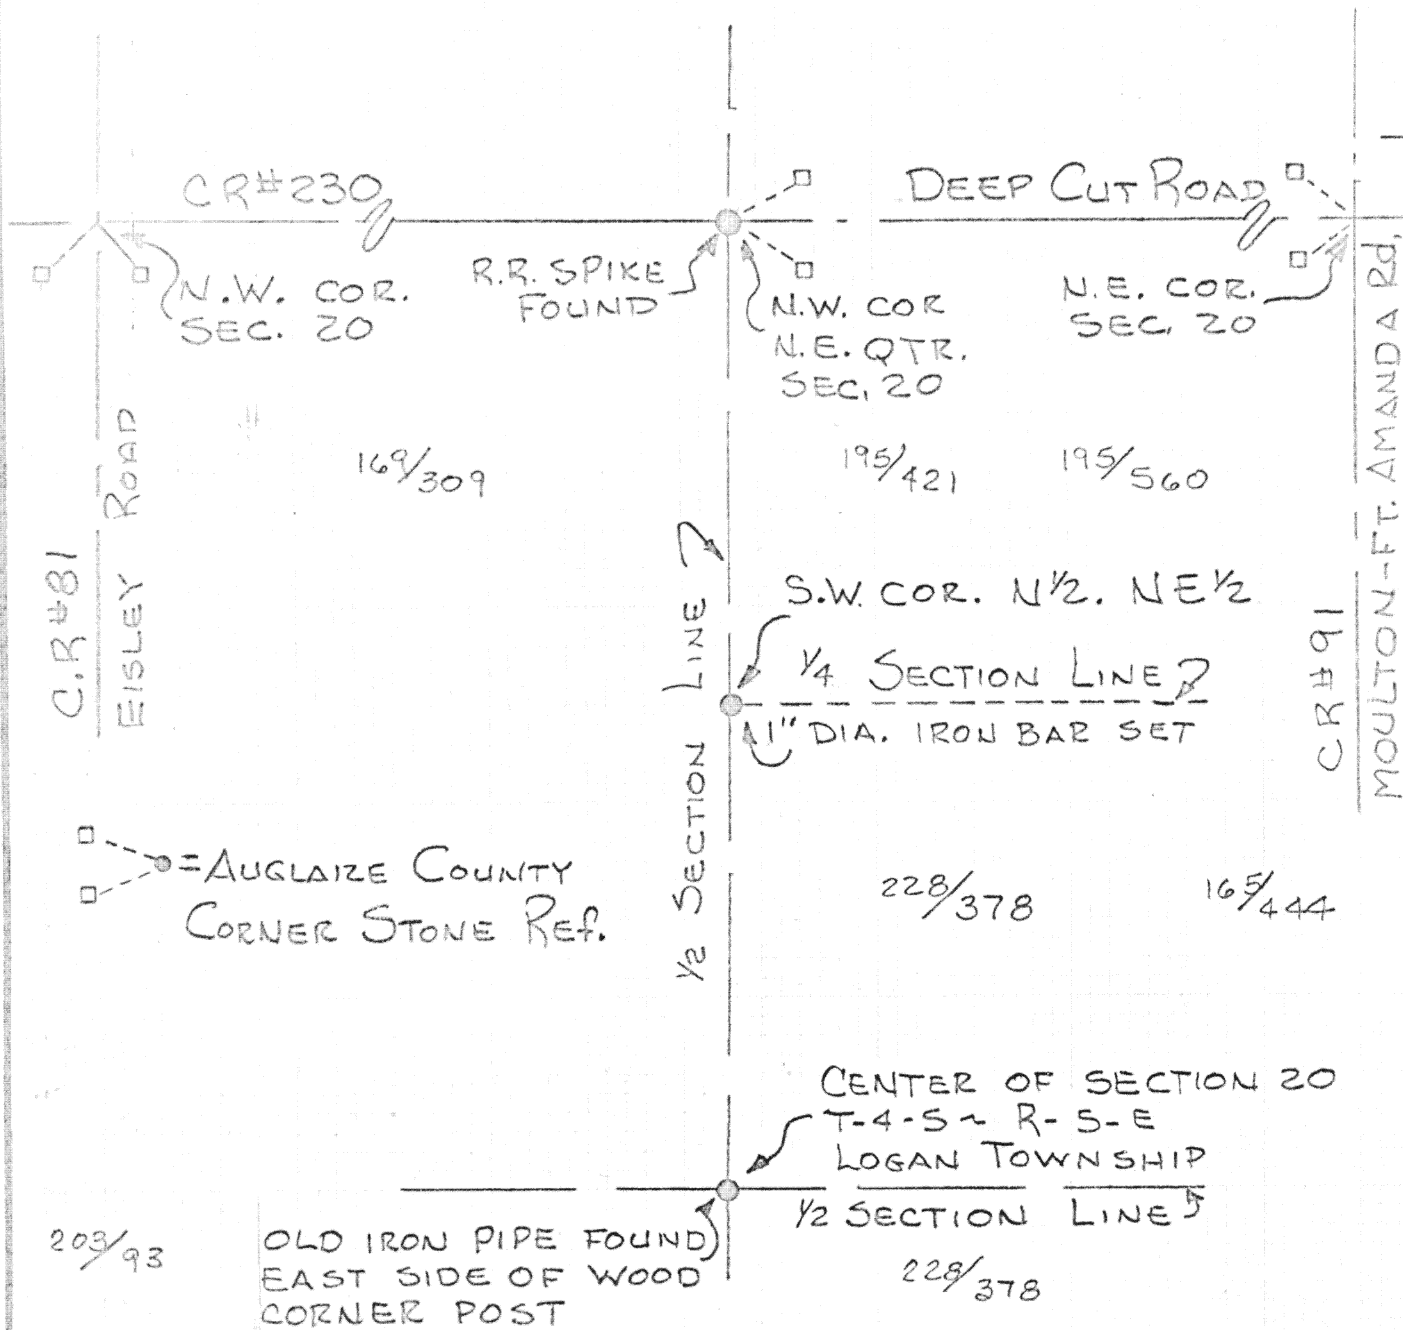


Scale: _____



The 1" iron bar set at the S.W. cor. of the N $\frac{1}{2}$ of the N.E. $\frac{1}{4}$ was set using the N.W. cor. of the N.E. $\frac{1}{4}$, as established by previous surveys in Allen CO. and by the Auglaize County corner stone references, and the center of Section 20, as established by a 1" iron pipe found from previous surveys. This distance was measured and divided equally to set the $\frac{1}{4}$ section line, with the iron bar set in line between the N.W. cor. of the N.E. $\frac{1}{4}$ and the center of the Section.



Thomas W. Steinkamp

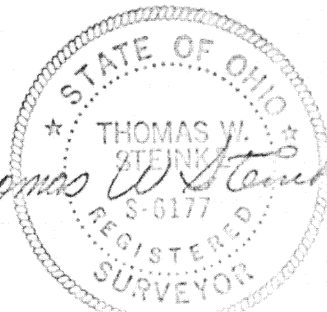

Signature by a representative of the County Health Dept. denotes compliance with Health Regulations.
Signed: _____ Date _____

Signature by a representative of the Auglaize County Regional Planning Commission denotes approval of this plat.
Signed: _____ Date _____

Signature by a representative of City with 3 mile limit jurisdiction or Twp. Trustees or Village with zoning jurisdiction denotes approval of this plat. Signed: _____ Date _____
for political S. D. of: _____

Signature by a representative of the County Engineer's Dept. denotes that this plat meets tax map plat requirements.
Signed: _____ Date _____

Thomas W. Steinkamp
LAND SURVEYING
WAPAKONETA & BOYKINS, OHIO

Client MARVIN WILKINS
County AUGLAIZE Twp. LOGAN Sec. 20
Drawn by JWS Scale _____ Drwg. No. 77-340
Checked by _____ Date 3-10-77
Sheet 1 of 1

(T 4 S; R 5 E)