


1"=30'
Scale:

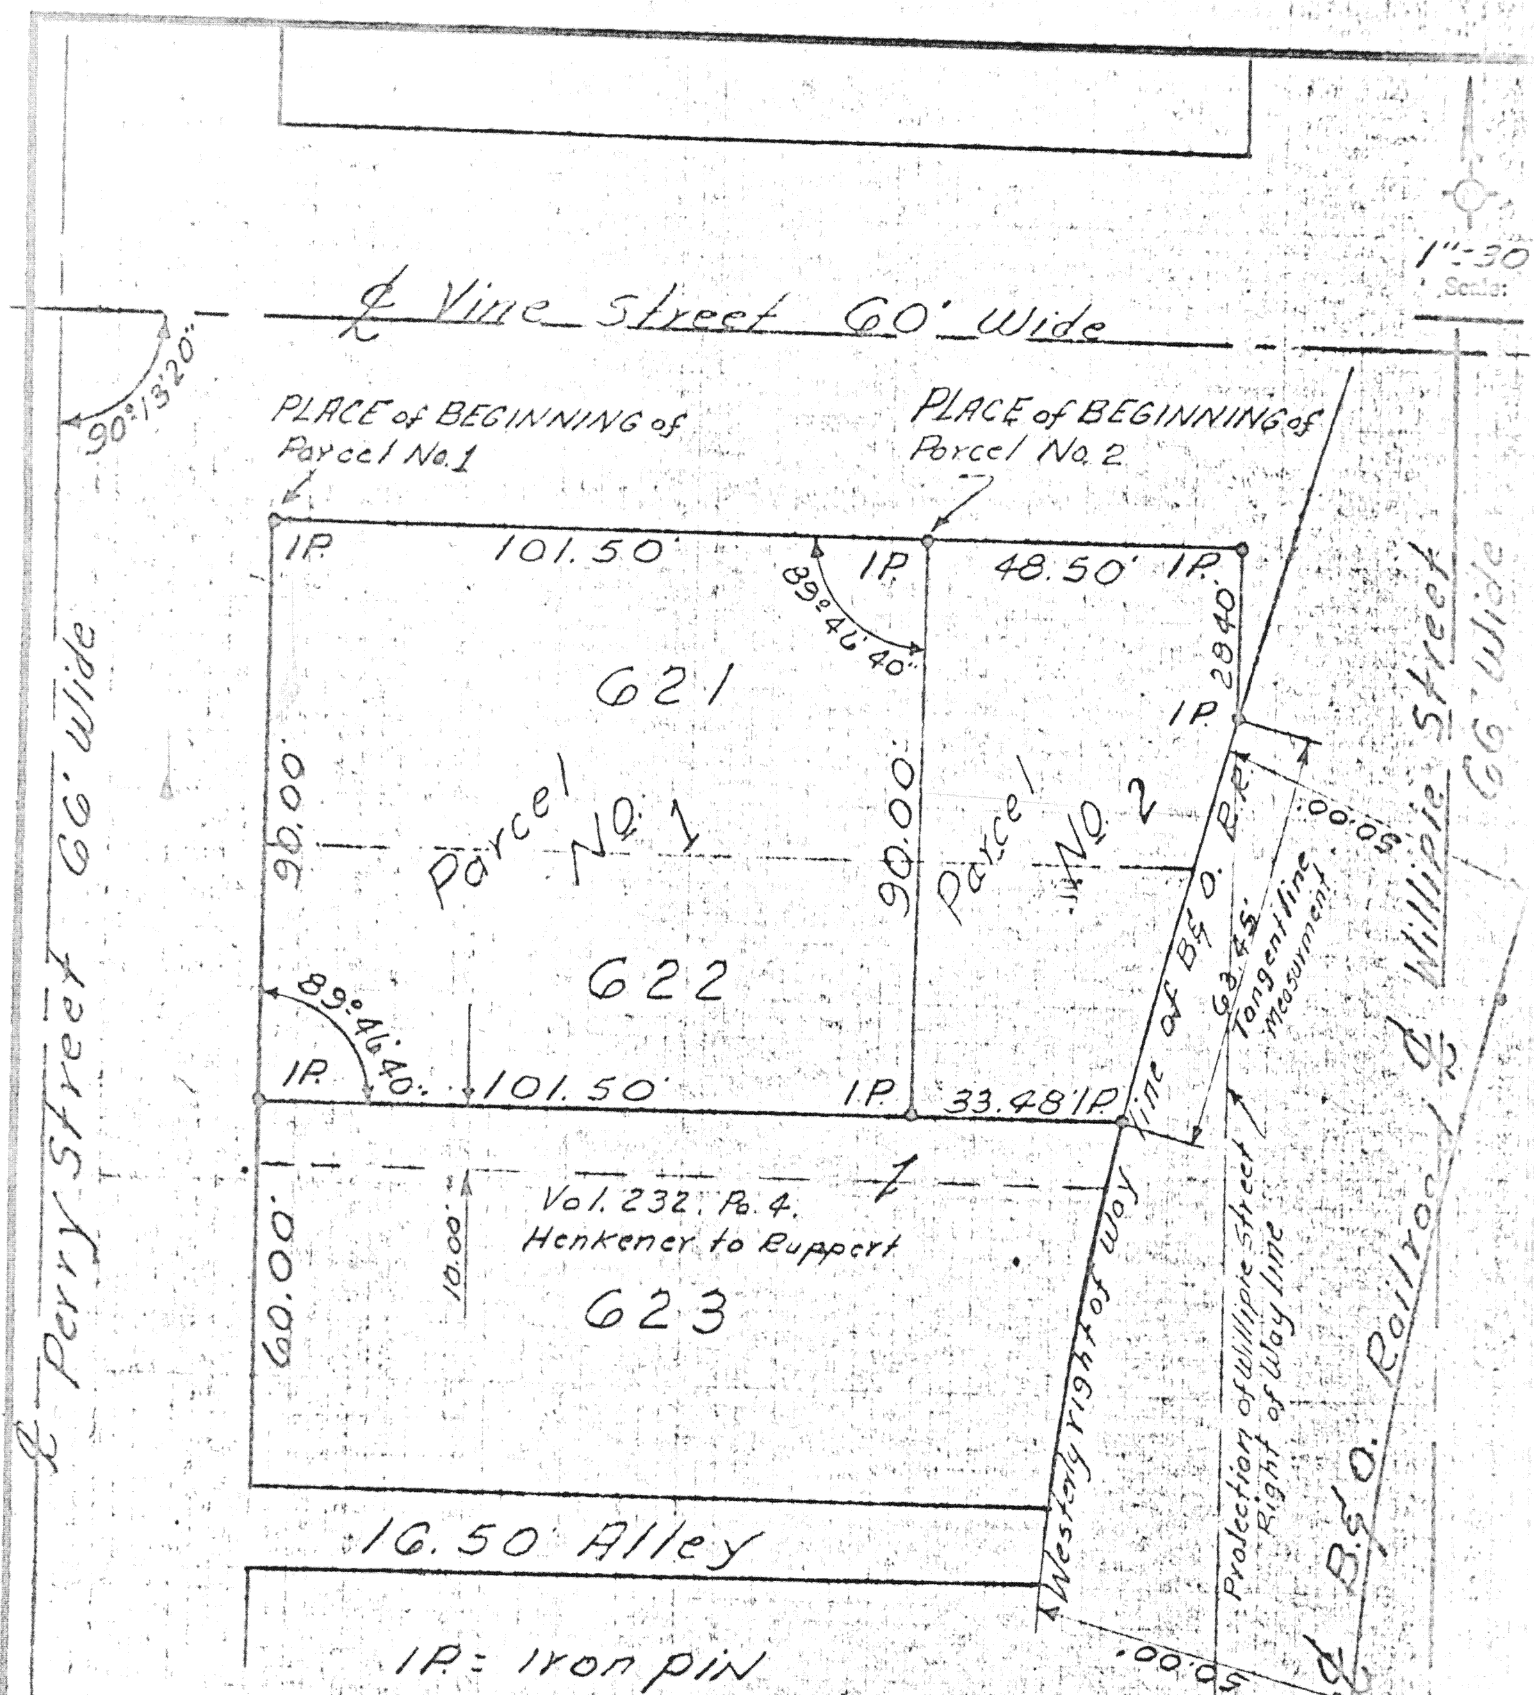

IP: Iron pin

Herbstree's Add.
to the Town of
Wapakoneta, Ohio



Signature by a representative of the County Engineer's Dept. denotes that this plat meets tax map plat requirements. Signed: _____ Date: _____		Signature by a representative of the County Commission (s) denotes approval of this plat. Signed: _____ Date: _____	
Signature by a representative of the County Health Dept. denotes compliance with Health Regulations. Signed: _____ Date: _____		Signature by a representative of the Auglaize County Regional Planning Commission denotes approval of this plat: Signed: _____ Date: _____	
Client <u>Patricia Henkner (Kelly)</u> Sec. <u>32</u> County <u>Auglaize</u> Twp. <u>Duchouquet</u> Sec. <u>Wapakoneta</u> Drawn by <u>JWF</u> Scale <u>1"=30'</u> Drwg. No. <u>44</u> Checked by _____ Date <u>9-13-76</u> Sheet <u>1</u> of <u>2</u> (T) S; R			