


SURVEY OF PART OF OUTLOT 132 IN THE CITY OF ST. MARYS, OHIO, FOR THE AUGLAIZE COUNTY COUNCIL ON AGEING

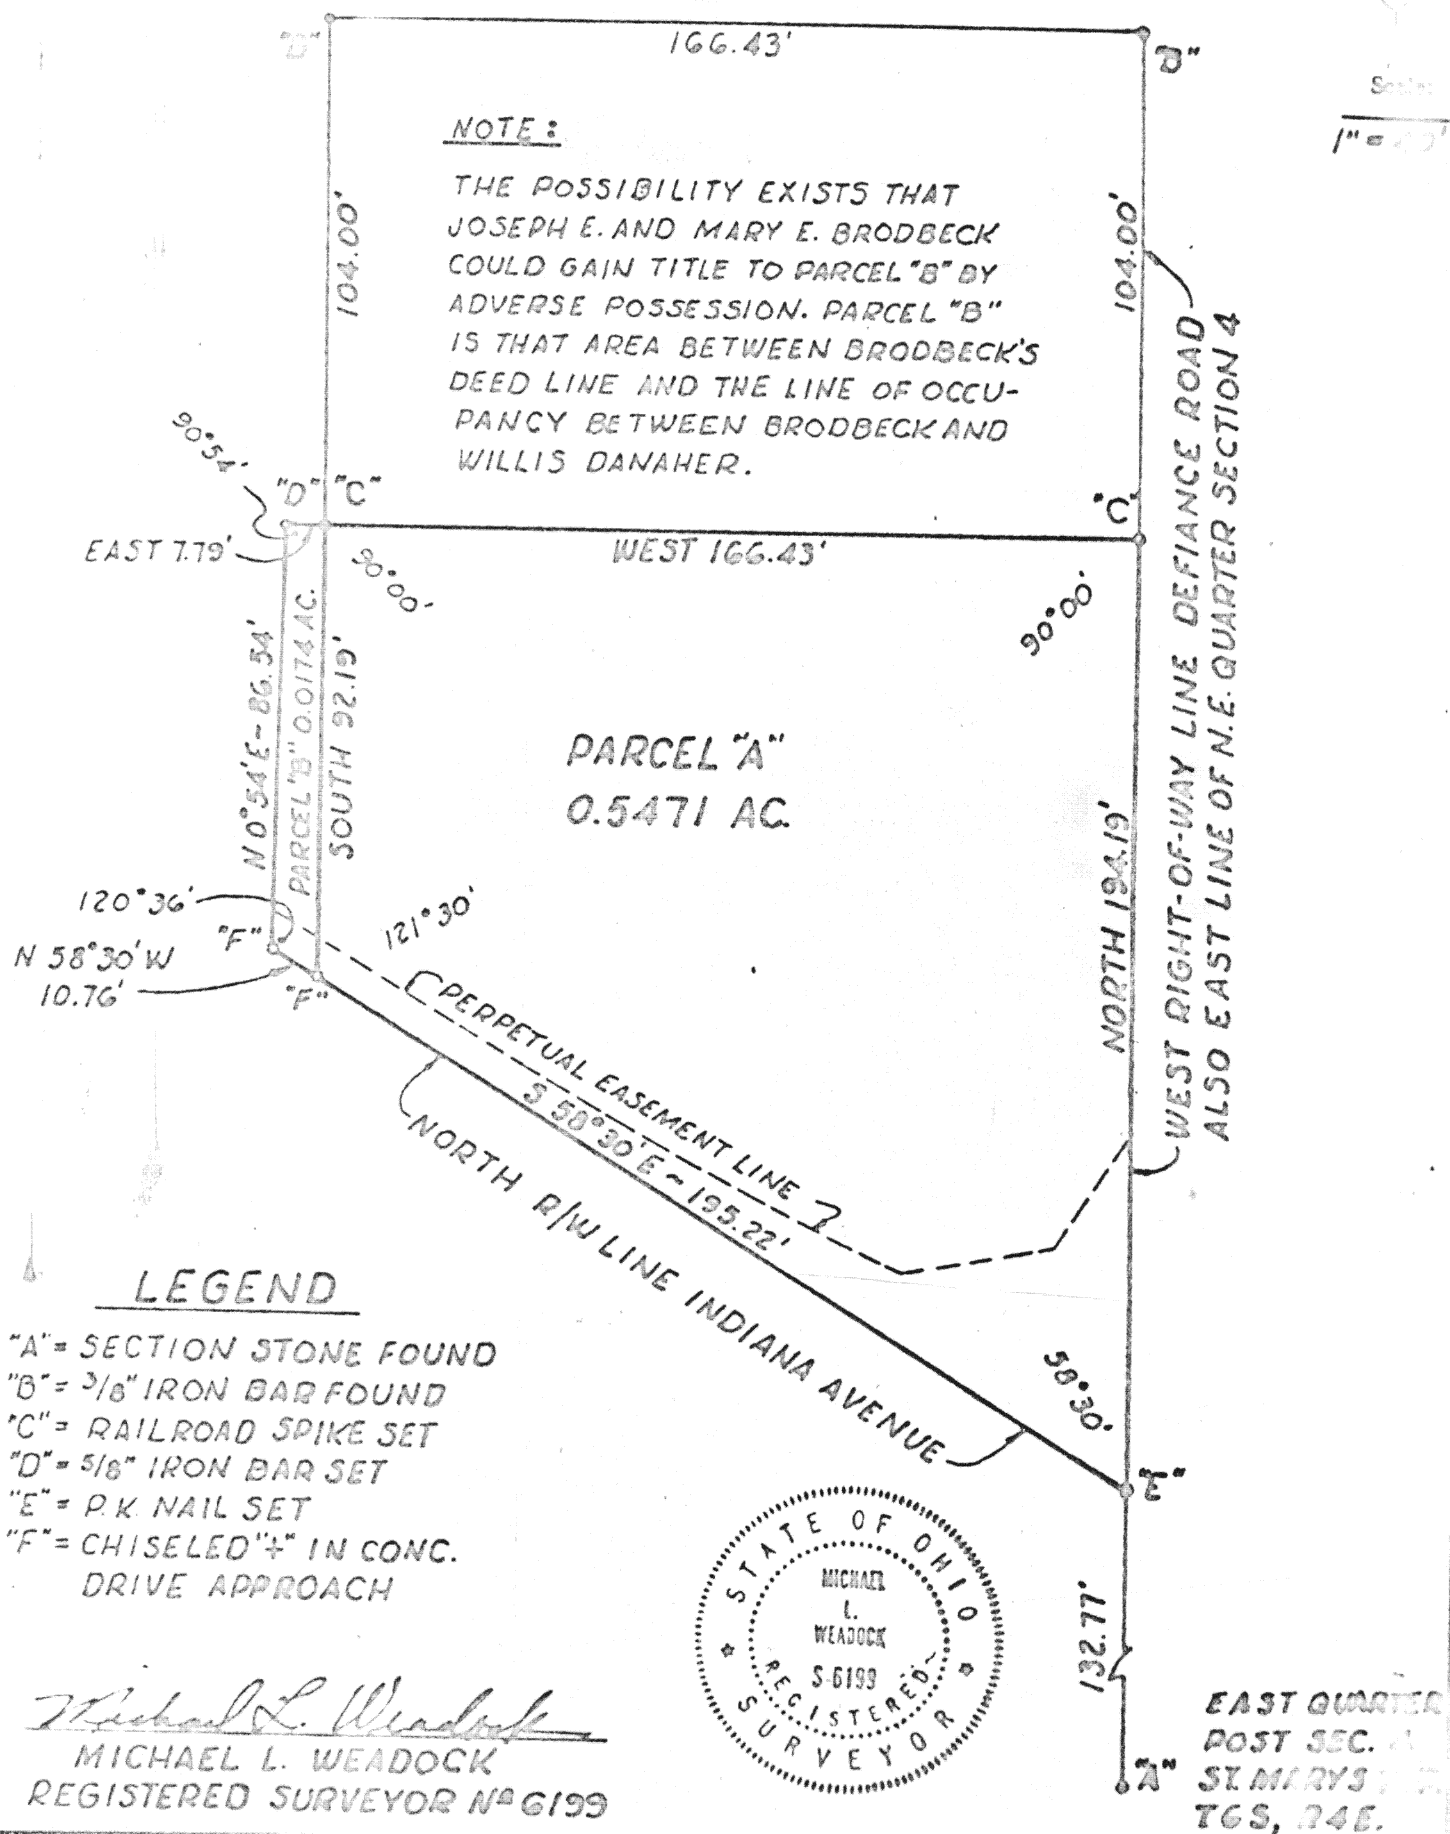

Signature by a representative of the County Health Dept.
denotes compliance with Health Regulations.
Signed: _____ Date: _____

Signature by a representative of the Auglaize County Regional
Planning Commission denotes approval of this plat.
Signed: _____ Date: _____

Signature by a representative of City with 3 mile limit juris-
diction or Twp. Trustees or Village with zoning jurisdiction
denotes approval of this plat. Signed: _____
for political S. D. of: _____ Date: _____

Signature by a representative of the County Engineer's Dept.
denotes that this plat meets tax map plat requirements.
Signed: _____ Date: _____

MICHAEL L. WEADOCK
REG. SURVEYOR N° 6199
ST. MARYS, OHIO

Client: Auglaize County Council on Aging
 County: AUGLAIZE Twp. ST. MARYS Sec. 4
 Drawn by: S.G.O. Scale: 1"=40' Draw. No. _____
 Checked by: M.L.W. Date: JAN. 21, 1977
 Sheet _____ of _____

(T 6 S; R 4 E)