


SECTION 26
NOBLE TWP.
MARCH 14, 1977
T-5-S, R-4-E

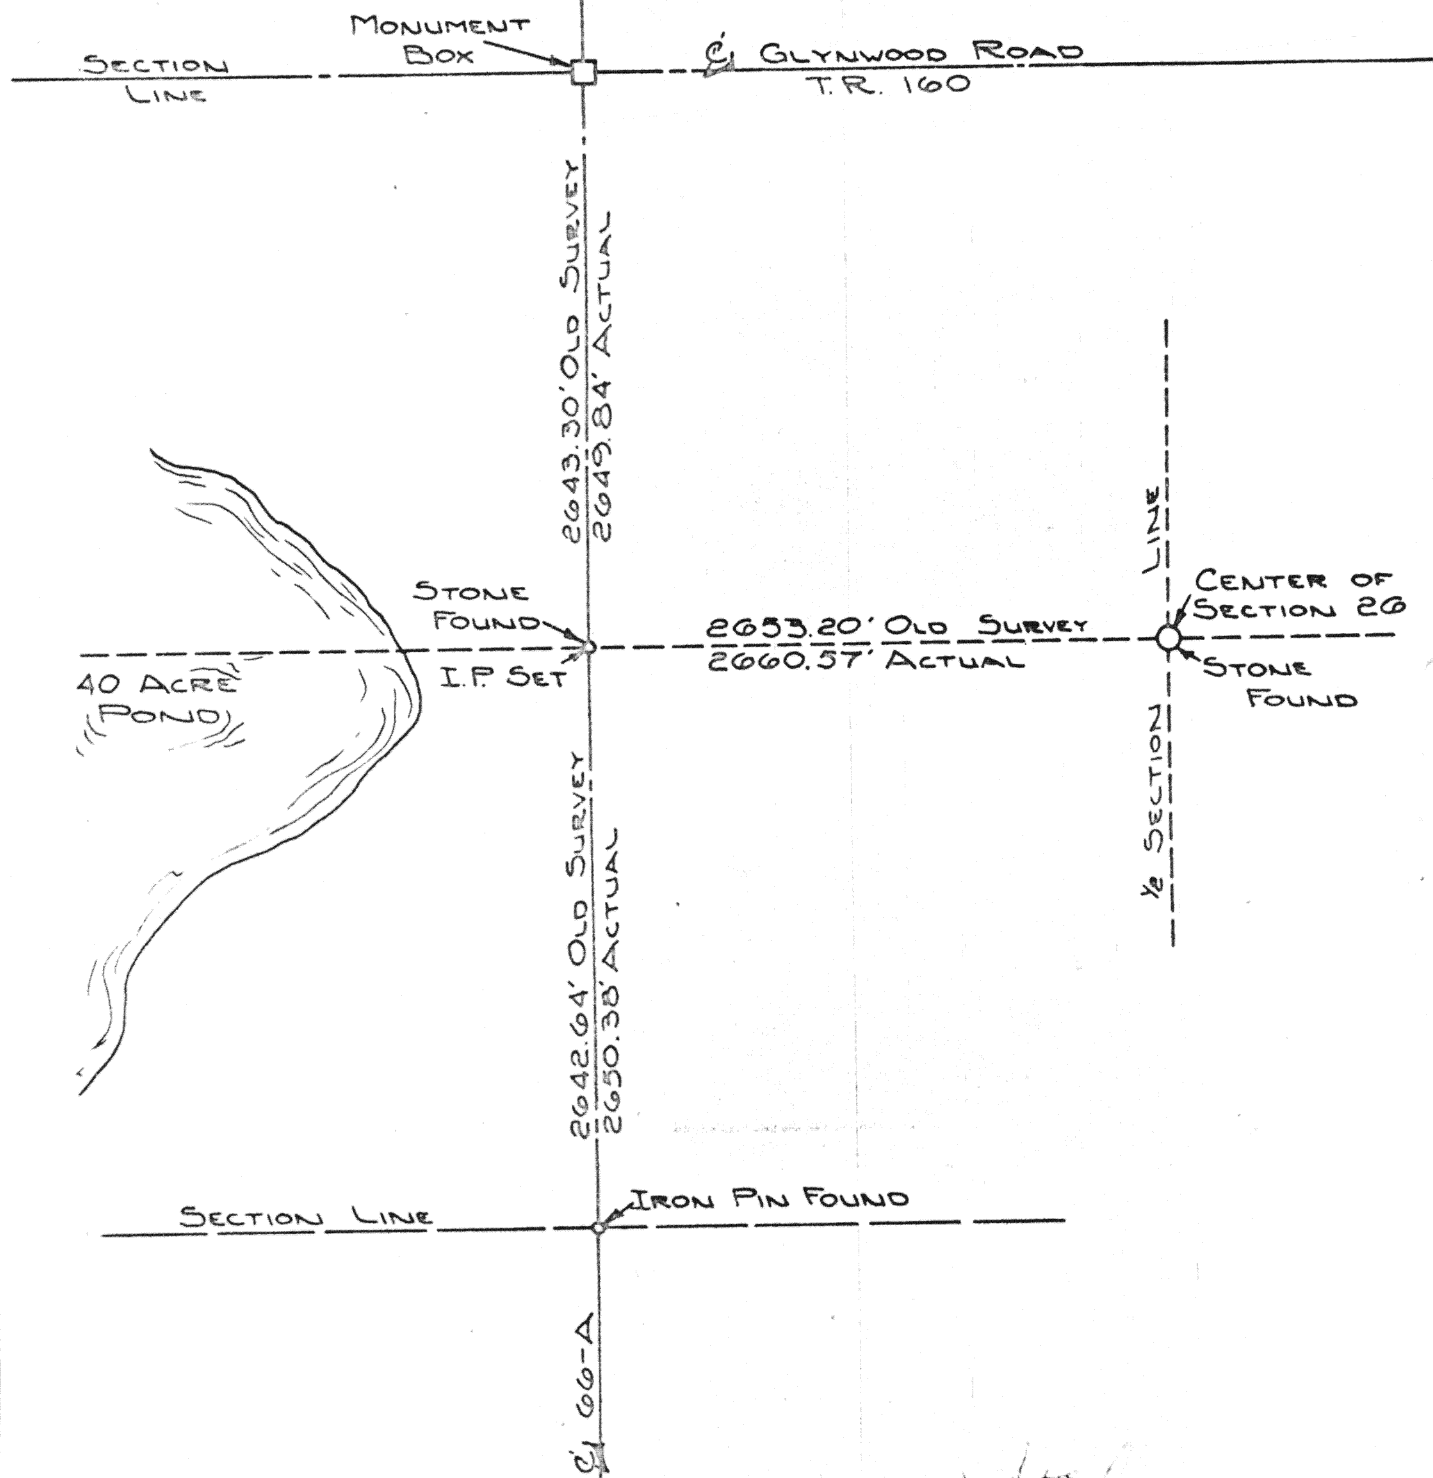

Scale: _____



Signature by a representative of the County Health Dept. denotes compliance with Health Regulations.
Signed: _____ Date: _____

Signature by a representative of the Auglaize County Regional Planning Commission denotes approval of this plat.
Signed: _____ Date: _____

Signature by a representative of City with 3 mile limit jurisdiction or Twp. Trustees or Village with zoning jurisdiction denotes approval of this plat. Signed: _____ Date: _____

Signature by a representative of the County Engineer's Dept. denotes that this plat meets tax map plat requirements.
Signed: _____ Date: _____

46

Client AUGLAIZE CO. ENGINEERING DEPT.
County AUGLAIZE Twp. NOBLE Sec. 26
Drawn by JOHN J. Scale NONE Drwg. No. _____
Checked by _____ Date MARCH 14th, 1977
Sheet 1 of 1 (T 5 S; R 4 E)

46