


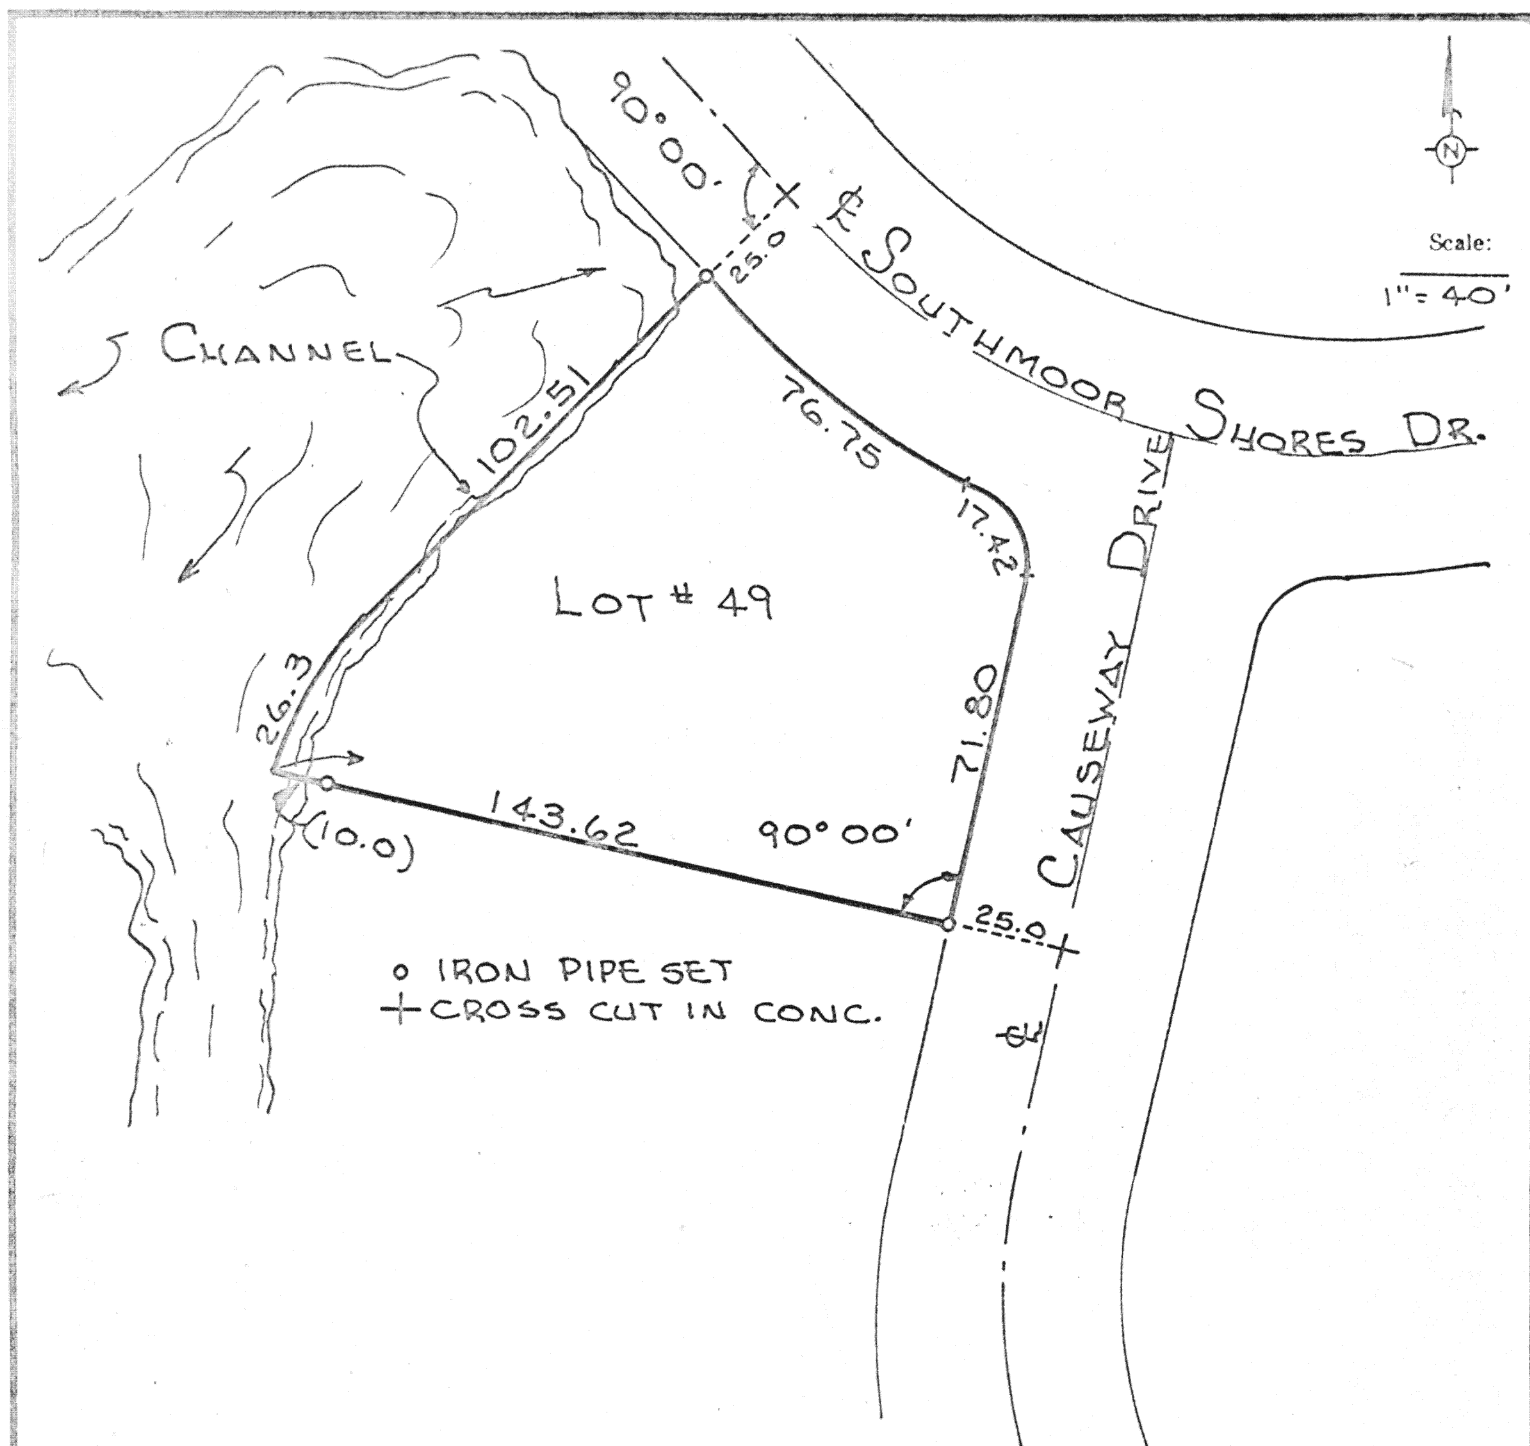

SURVEY OF LOT # 49 SOUTHMOOR SHORES

RECORDED IN SURVEY BOOK "C"

PAGE 51



Thomas W. Steinke

Signature by a representative of the County Health Dept. denotes compliance with Health Regulations.
Signed: _____ Date: _____

Signature by a representative of the Auglaize County Regional Planning Commission denotes approval of this plat.
Signed: _____ Date: _____

Signature by a representative of City with 3 mile limit jurisdiction or Twp. Trustees or Village with zoning jurisdiction denotes approval of this plat. Signed: _____ Date: _____

Signature by a representative of the County Engineer's Dept. denotes that this plat meets tax map plat requirements.
Signed: _____ Date: _____

Thomas W. Steinke
LAND SURVEYING
WAPAKONETA, OHIO

Client THOMAS GROSS
County AUGLAIZE Twp. ST. MARYS Sec. 17
Drawn by TS Scale 1" = 40' Drwg. No. 77-354
Checked by _____ Date 4-5-77
Sheet _____ of _____ (T 6 S 17 R 4 E)