


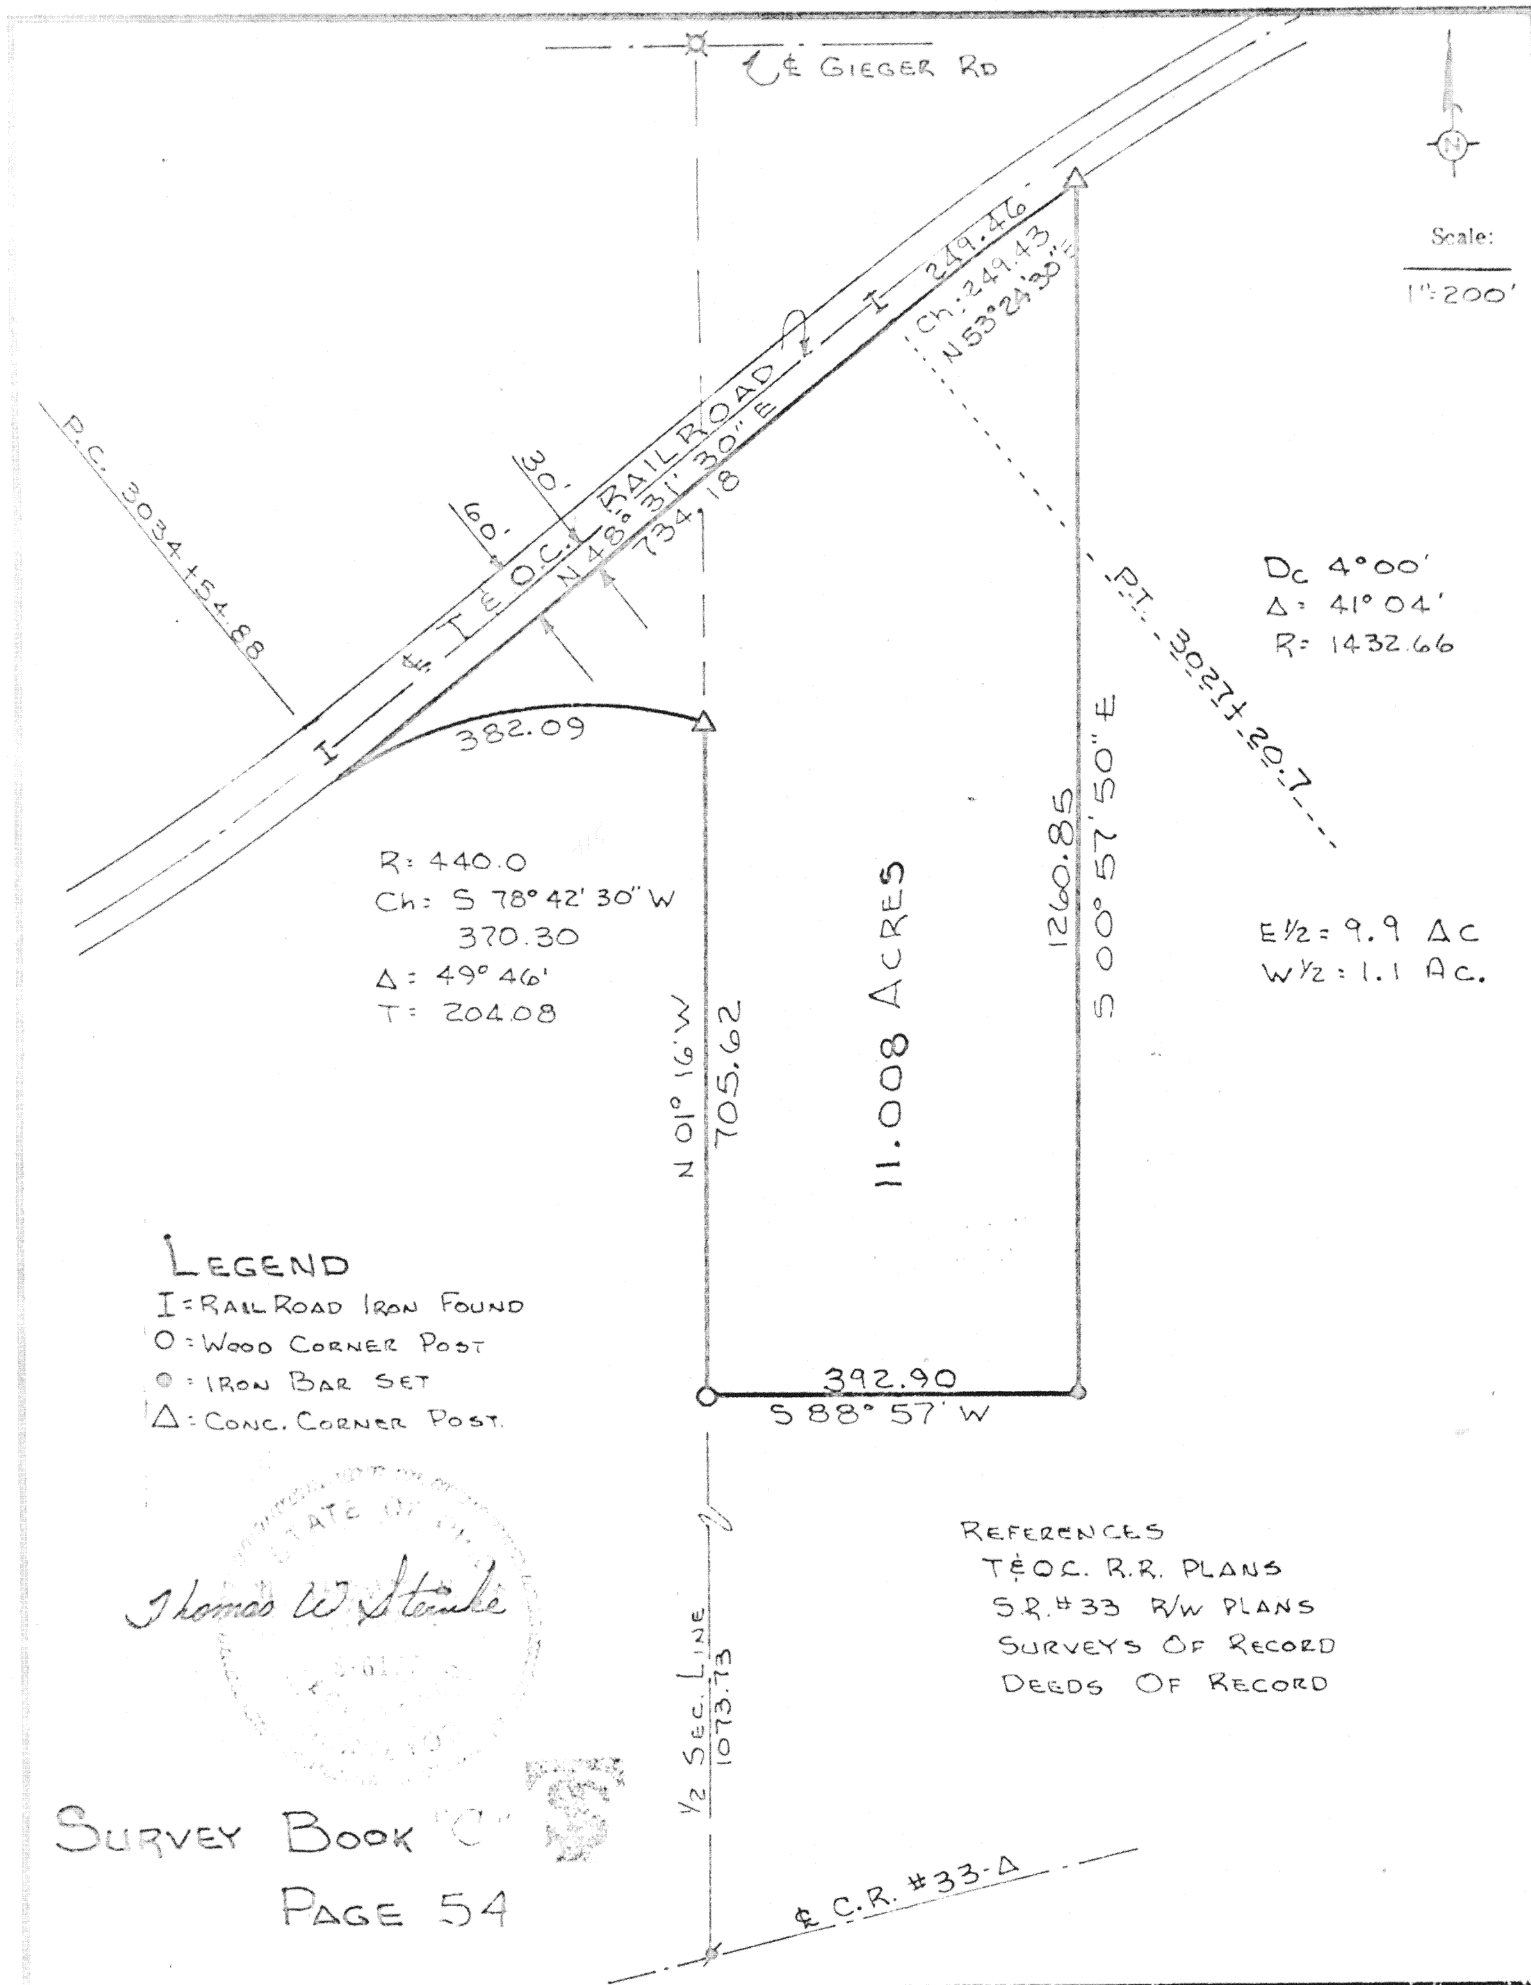

LEGEND

I = RAILROAD IRON FOUND
 O = WOOD CORNER POST
 ● = IRON BAR SET
 Δ = CONC. CORNER POST.

Thomas W. Steinkamp
 Surveyor
 State of Ohio

SURVEY BOOK "C"
 PAGE 54

REFERENCES

T.E.O.C. R.R. PLANS
 S.R. #33 R/W PLANS
 SURVEYS OF RECORD
 DEEDS OF RECORD

Signature by a representative of the County Health Dept.
 denotes compliance with Health Regulations.
 Signed _____ Date _____

Signature by a representative of the Auglaize County Regional
 Planning Commission denotes approval of this plat.
 Signed _____ Date _____

Signature by a representative of City with 3 mile limit juris-
 diction or Twp. Trustees or Village with zoning jurisdiction
 denotes approval of this plat. Signed: _____ Date _____
 for political S. D. of: _____

Signature by a representative of the County Engineer's Dept.
 denotes that this plat meets tax map plat requirements.
 Signed: _____ Date _____

Thomas W. Steinkamp
 Surveyor
 State of Ohio

Client ST. MARYS IRON & STEEL
 County AUGLAIZE Twp. ST. MARYS Sec. 2 NW 1/4
 Drawn by DWS Scale 1" = 200' Drwg. No. 17-336
 Checked by _____ Date MARCH 1977
 Sheet _____ of _____ (T. 6 S. R. 4 E)