


SURVEY BOOK "C"
PAGE 62

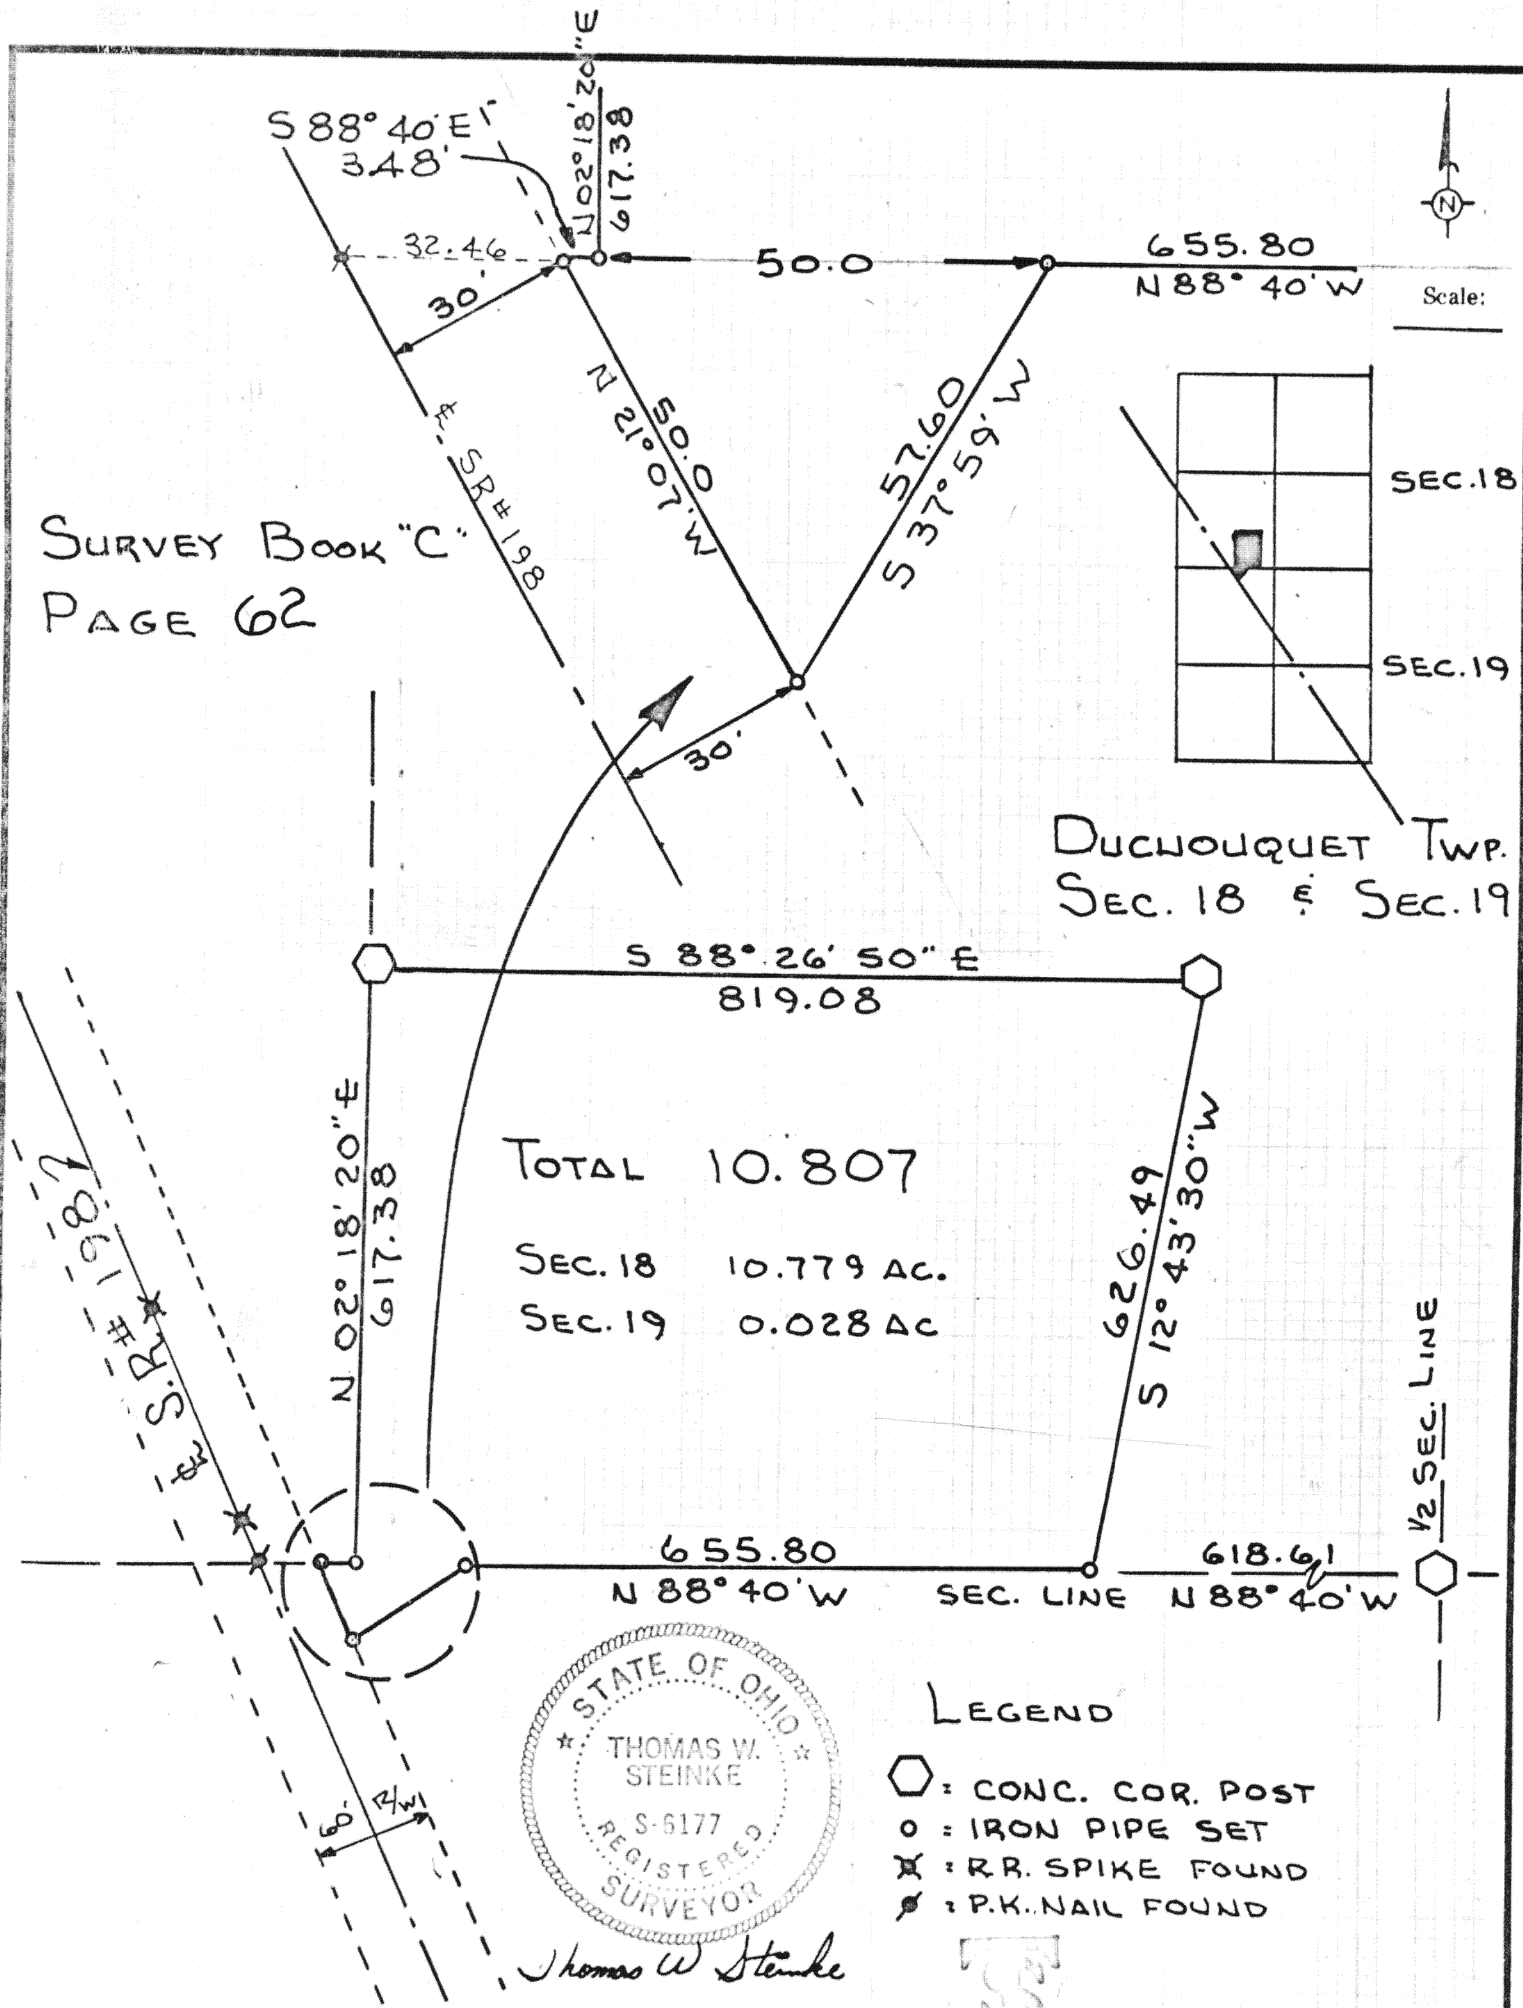

Signature by a representative of the County Health Dept.
denotes compliance with Health Regulations.
Signed: _____ Date _____

Signature by a representative of the Auglaize County Regional
Planning Commission denotes approval of this plat.
Signed: _____ Date _____

Signature by a representative of City with 3 mile limit juris-
diction or Twp. Trustees or Village with zoning jurisdiction
denotes approval of this plat. Signed: _____
for political S. D. of: _____ Date _____

Signature by a representative of the County Engineer's Dept.
denotes that this plat meets tax map plat requirements.
Signed: _____ Date _____

Thomas W. Steinke

LAND SURVEYING

WYANDOT, OHIO

Client DAVID SUNDERLAND

County AUGLAIZE Twp. DUCHOUQUET Sec. 18 & 19

Drawn by W.S. Scale 1"=200' Drwg. No. 17-359

Checked by _____ Date 4-26-77

Sheet _____ of _____

(T. 5 S., R. 6 E.)