

LEGEND


○-IRON PIPE SET
X-IRON PIN FD.

●-R.R. SPIKE SET
X-L.K. NAIL SET
□-MONUMENT BOX

SURVEY BOOK "C"
PAGE 63

Scale:

1" = 60'

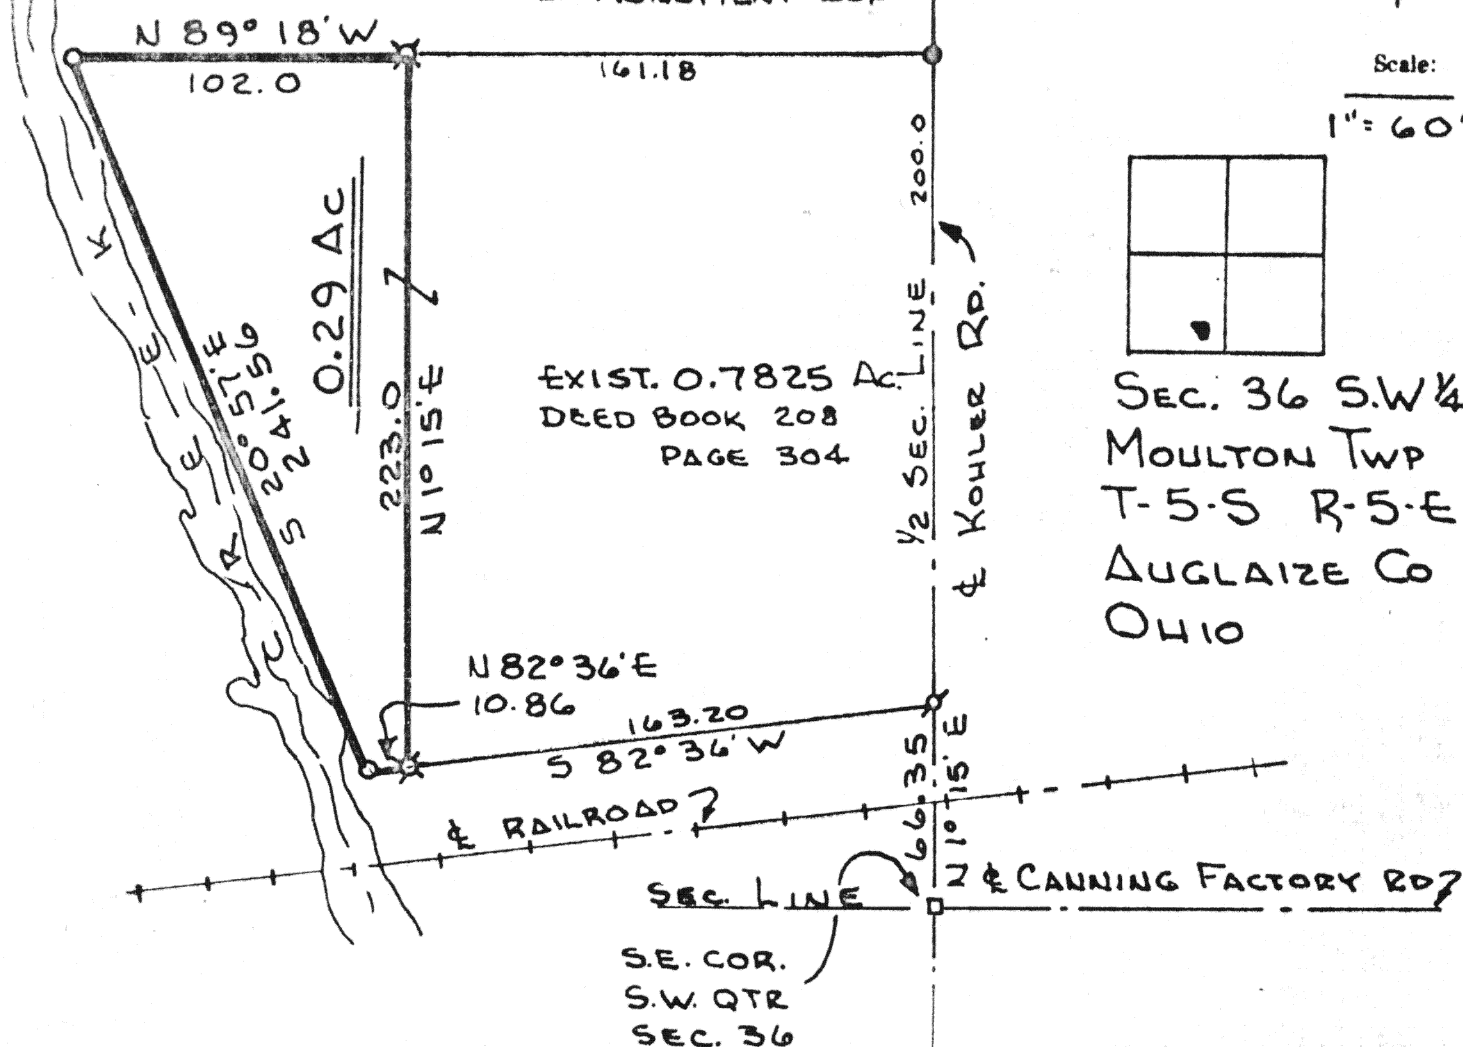

Being 0.29 Acres located in the south-west quarter of Section 36, T-5-S, R-5-E, Moulton Township, Auglaize County, Ohio and being further described as follows:

Commencing at a monument box located at the south-east corner of the south-west quarter of Section 36 and the center line intersection of Kohler Rd. and Canning Factory Rd.

Thence N 01° 15' E with the north-south half section line of Section 36, a distance of 66.35 feet to a L.K. nail set.

Thence S 82° 36' W, a distance of 163.20 feet to an iron pin found and PLACE OF BEGINNING for the tract of land herein described.

Thence N 01° 15' E, a distance of 223.0 feet to an iron pin found.

Thence N 89° 18' W, a distance of 102.0 feet to an iron pipe set.

Thence S 20° 57' E, a distance of 241.56 feet to an iron pipe set.

Thence N 82° 36' E, a distance of 10.86 feet to an iron pin and PLACE OF BEGINNING.

Containing in all 0.29 Acres.

Survey and description prepared by Thomas W. Steinke reg. surveyor # 6177 and recorded in Survey Book " C " Page 63 of the Auglaize County Survey Records.

Signature by a representative of the County Health Dept. denotes compliance with Health Regulations.
Signed: _____ Date _____

Signature by a representative of the Auglaize County Regional Planning Commission denotes approval of this plat.
Signed: _____ Date _____

Signature by a representative of City with 3 mile limit jurisdiction or Twp. Trustees or Village with zoning jurisdiction denotes approval of this plat. Signed: _____ Date _____
for political S. D. of: _____

Signature by a representative of the County Engineer's Dept. denotes that this plat meets tax map plat requirements.
Signed: _____ Date _____

Thomas W. Steinke
LAND SURVEYING
WAPAKONETA & BOTKINS, OHIO

Client ED SHROYER
County AUGLAIZE Twp. MOULTON Sec. 36 SW 1/4
Drawn by WWS Scale 1" = 60' Drwg. No. 77-368
Checked by _____ Date APRIL 1977
Sheet _____ of _____ (T 5 S R 5 E)

63

63