


Do not clog ditch for water way

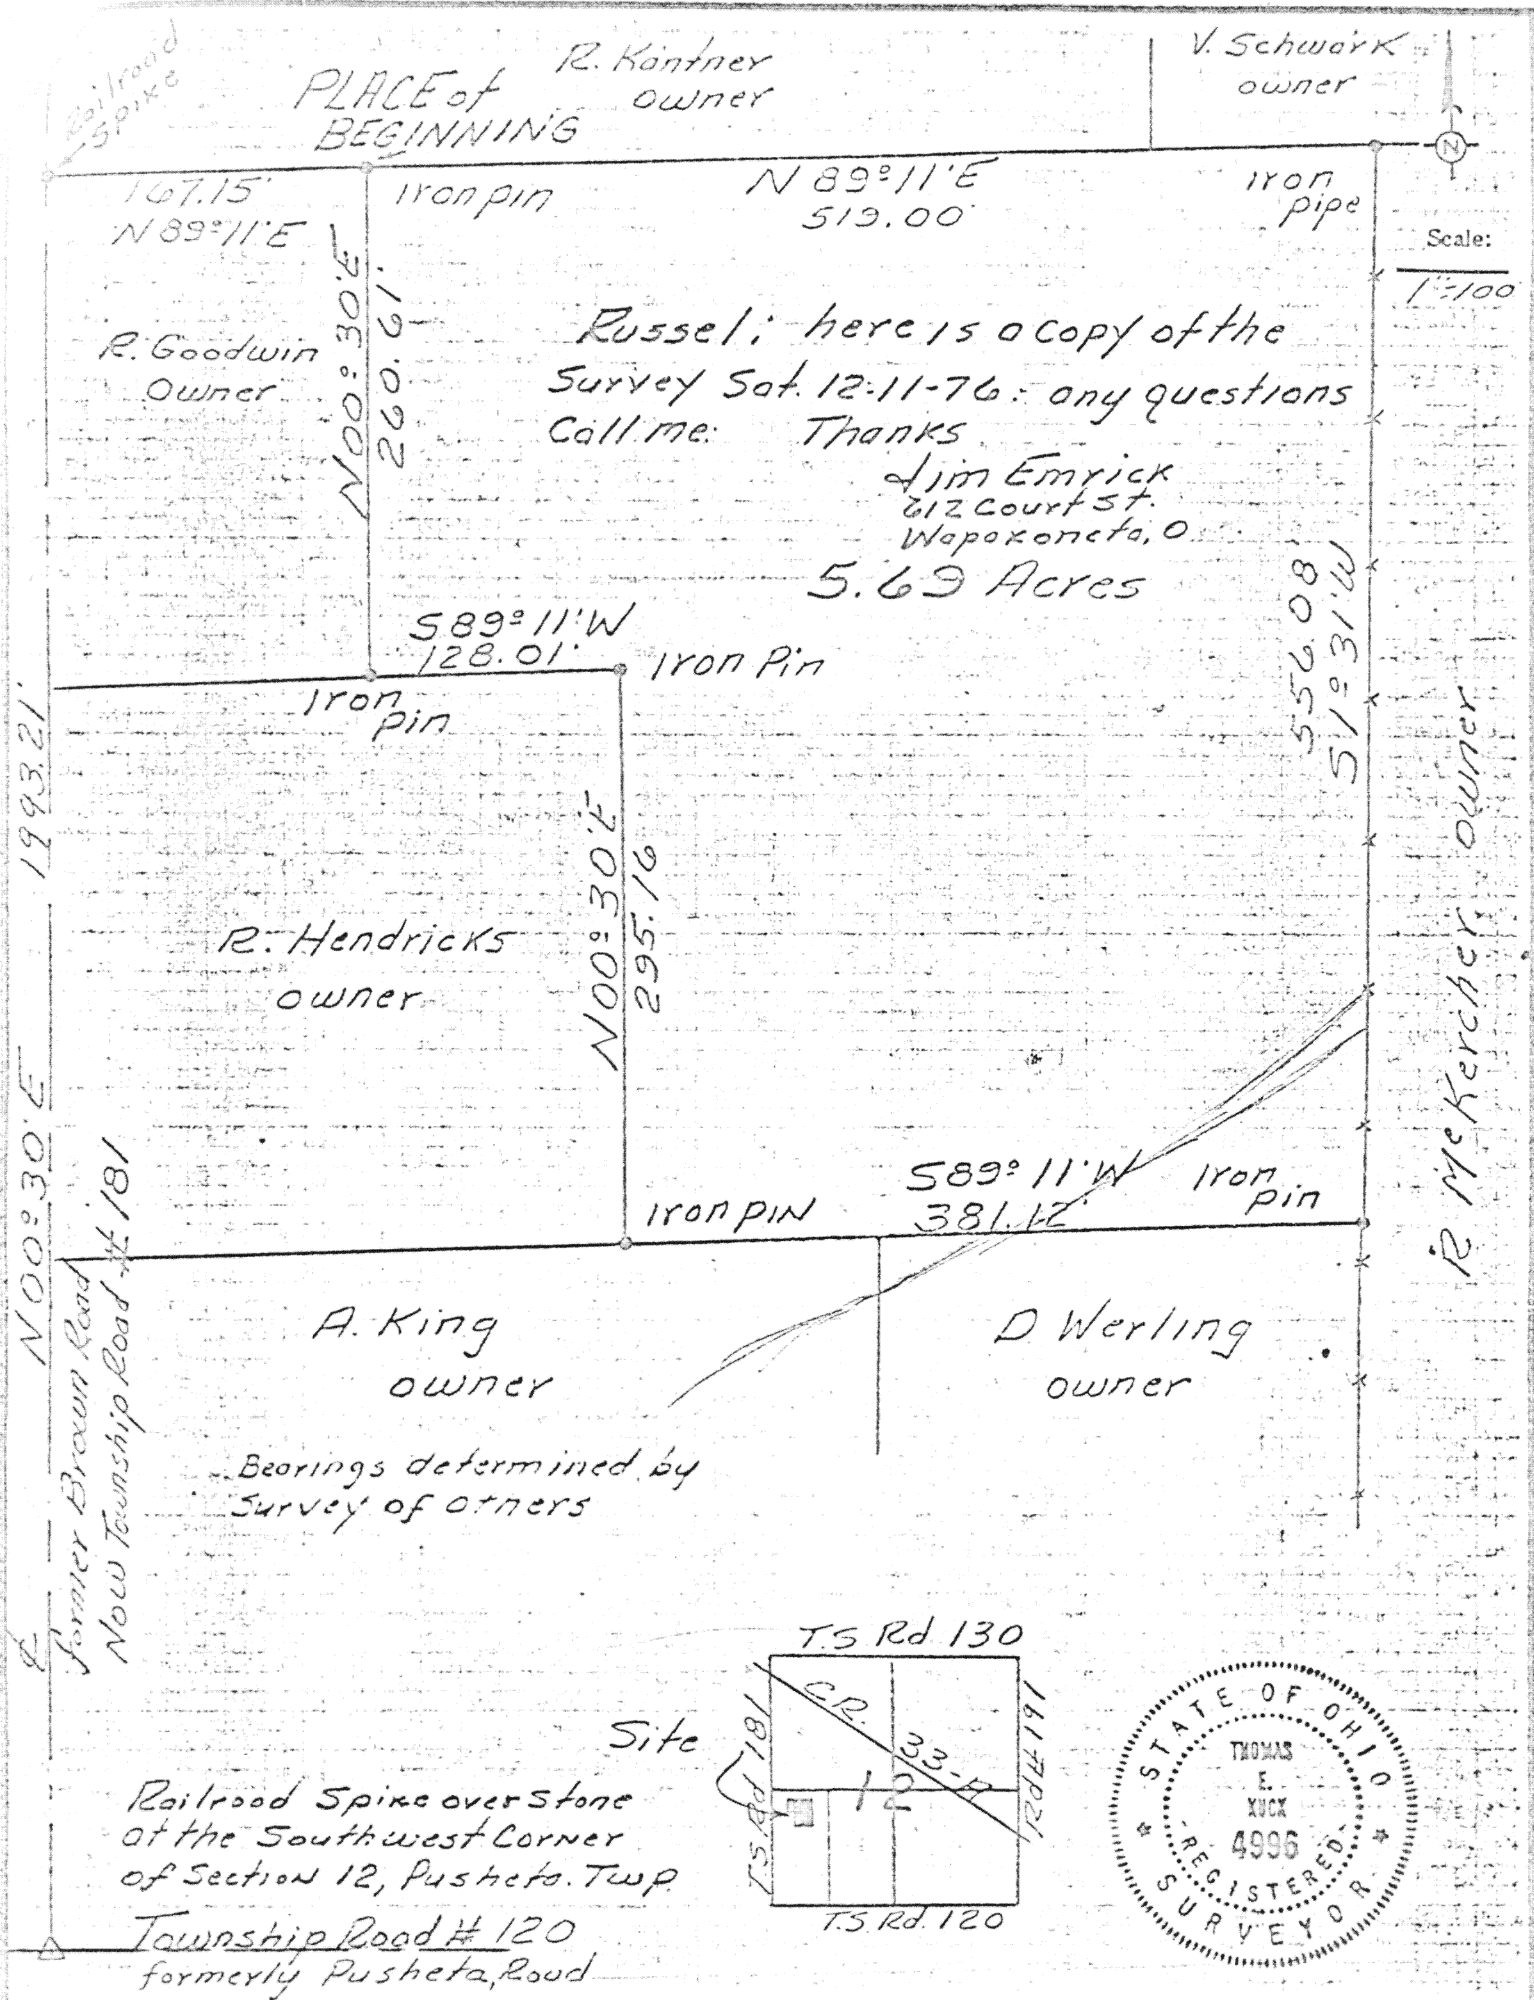

Signature by a representative of the County Health Dept. denotes compliance with Health Regulations. Signed: _____ Date: _____	Signature by a representative of the Auglaize County Regional Planning Commission denotes approval of this plat. Signed: _____ Date: _____
Signature by a representative of City with 3 mile limit jurisdiction or Twp. Trustees or Village with zoning jurisdiction denotes approval of this plat. Signed: _____ Date: _____ for political S. D. of: _____	Signature by a representative of the County Engineer's Dept. denotes that this plat meets tax map plat requirements. Signed: _____ Date: _____
Thomas E. Kuch P.S. # 4996	Client Russel McKercher to Rick Kontner County Auglaize Twp. Pusheta Sec. 12 Drawn by GUSE Scale 1"=100' Drwg. No. _____ Checked by _____ Date 12-15-76 Sheet 1 of 2 (T. G. S. R. G. E.)

THOMAS E. KUCK
ENGINEERING AND SURVEYS
REGISTERED ENGINEER NO. 28943
REGISTERED SURVEYOR NO. 4996
1820 BIBLE ROAD - LIMA, OHIO
PHONE 223-6871

CLIENT Russel McKercher to Rick Kontner
COUNTY Auglaize TOWNSHIP Pusheta
SECTION 12, T6S R6E LOT NO. _____
DATE 12-15-76 COMPUTED BY _____ SURVEYED BY _____
SHEET NO. 2 OF 2

SURVEYORS DESCRIPTION

The following described tract of land is part of the West half of the Southwest Quarter of Section 12, Town 6, South Range 6 East, Pusheta Township, Auglaize County, Ohio, and is more particularly described as follows.
Commencing at a railroad spike set over the stone at the Southwest corner of Section 12, Pusheta, Township, (Stone being in the intersection of the former Pusheta Road, now township road #120, and the former Brown Road, now township road #181.
Thence North $00^{\circ} 30'$ East along the center of former Brown Road, now township road #181, 1993.21 feet to a railroad spike.
Thence North $89^{\circ} 11'$ East, 167.15 feet to an iron pin, this being the PLACE OF BEGINNING.

Thence continuing North $89^{\circ} 11'$ East, 519.00 feet to an iron pipe.
Thence South $01^{\circ} 31'$ West 556.08 feet to an iron pin.
Thence South $89^{\circ} 11'$ West, 381.12 feet to an iron pin.
Thence North $00^{\circ} 30'$ East, 295.16 feet to an iron pin.
Thence South $89^{\circ} 11'$ West, 128.01 feet to an iron pin.
Thence North $00^{\circ} 30'$ East 260.61 feet to the iron pin which was the PLACE OF BEGINNING.

The above described tract of land contains 5.69 acres more or less subject to all legal easements of record.

formerly Pusheta Road

Signature by a representative of the County Health Dept. denotes compliance with Health Regulations.
Signed: _____ Date _____

Signature by a representative of the Auglaize County Regional Planning Commission denotes approval of this plat.
Signed: _____ Date _____

Signature by a representative of City with 3 mile limit jurisdiction or Twp. Trustees or Village with zoning jurisdiction denotes approval of this plat. Signed: _____
for political S. D. of: _____ Date _____

Signature by a representative of the County Engineer's Dept. denotes that this plat meets tax map plat requirements.
Signed: _____ Date _____

Client Russel McKercher to Rick Kontner
County Auglaize Twp. Pusheta Sec. 12
Drawn by TKF Scale 1"=100' Drwg. No. _____
Checked by _____ Date 12-15-76
Sheet 1 of 2 (T 6 S; R 6 E)

Thomas E. Kuck

69 P.S. # 4996

69 a